



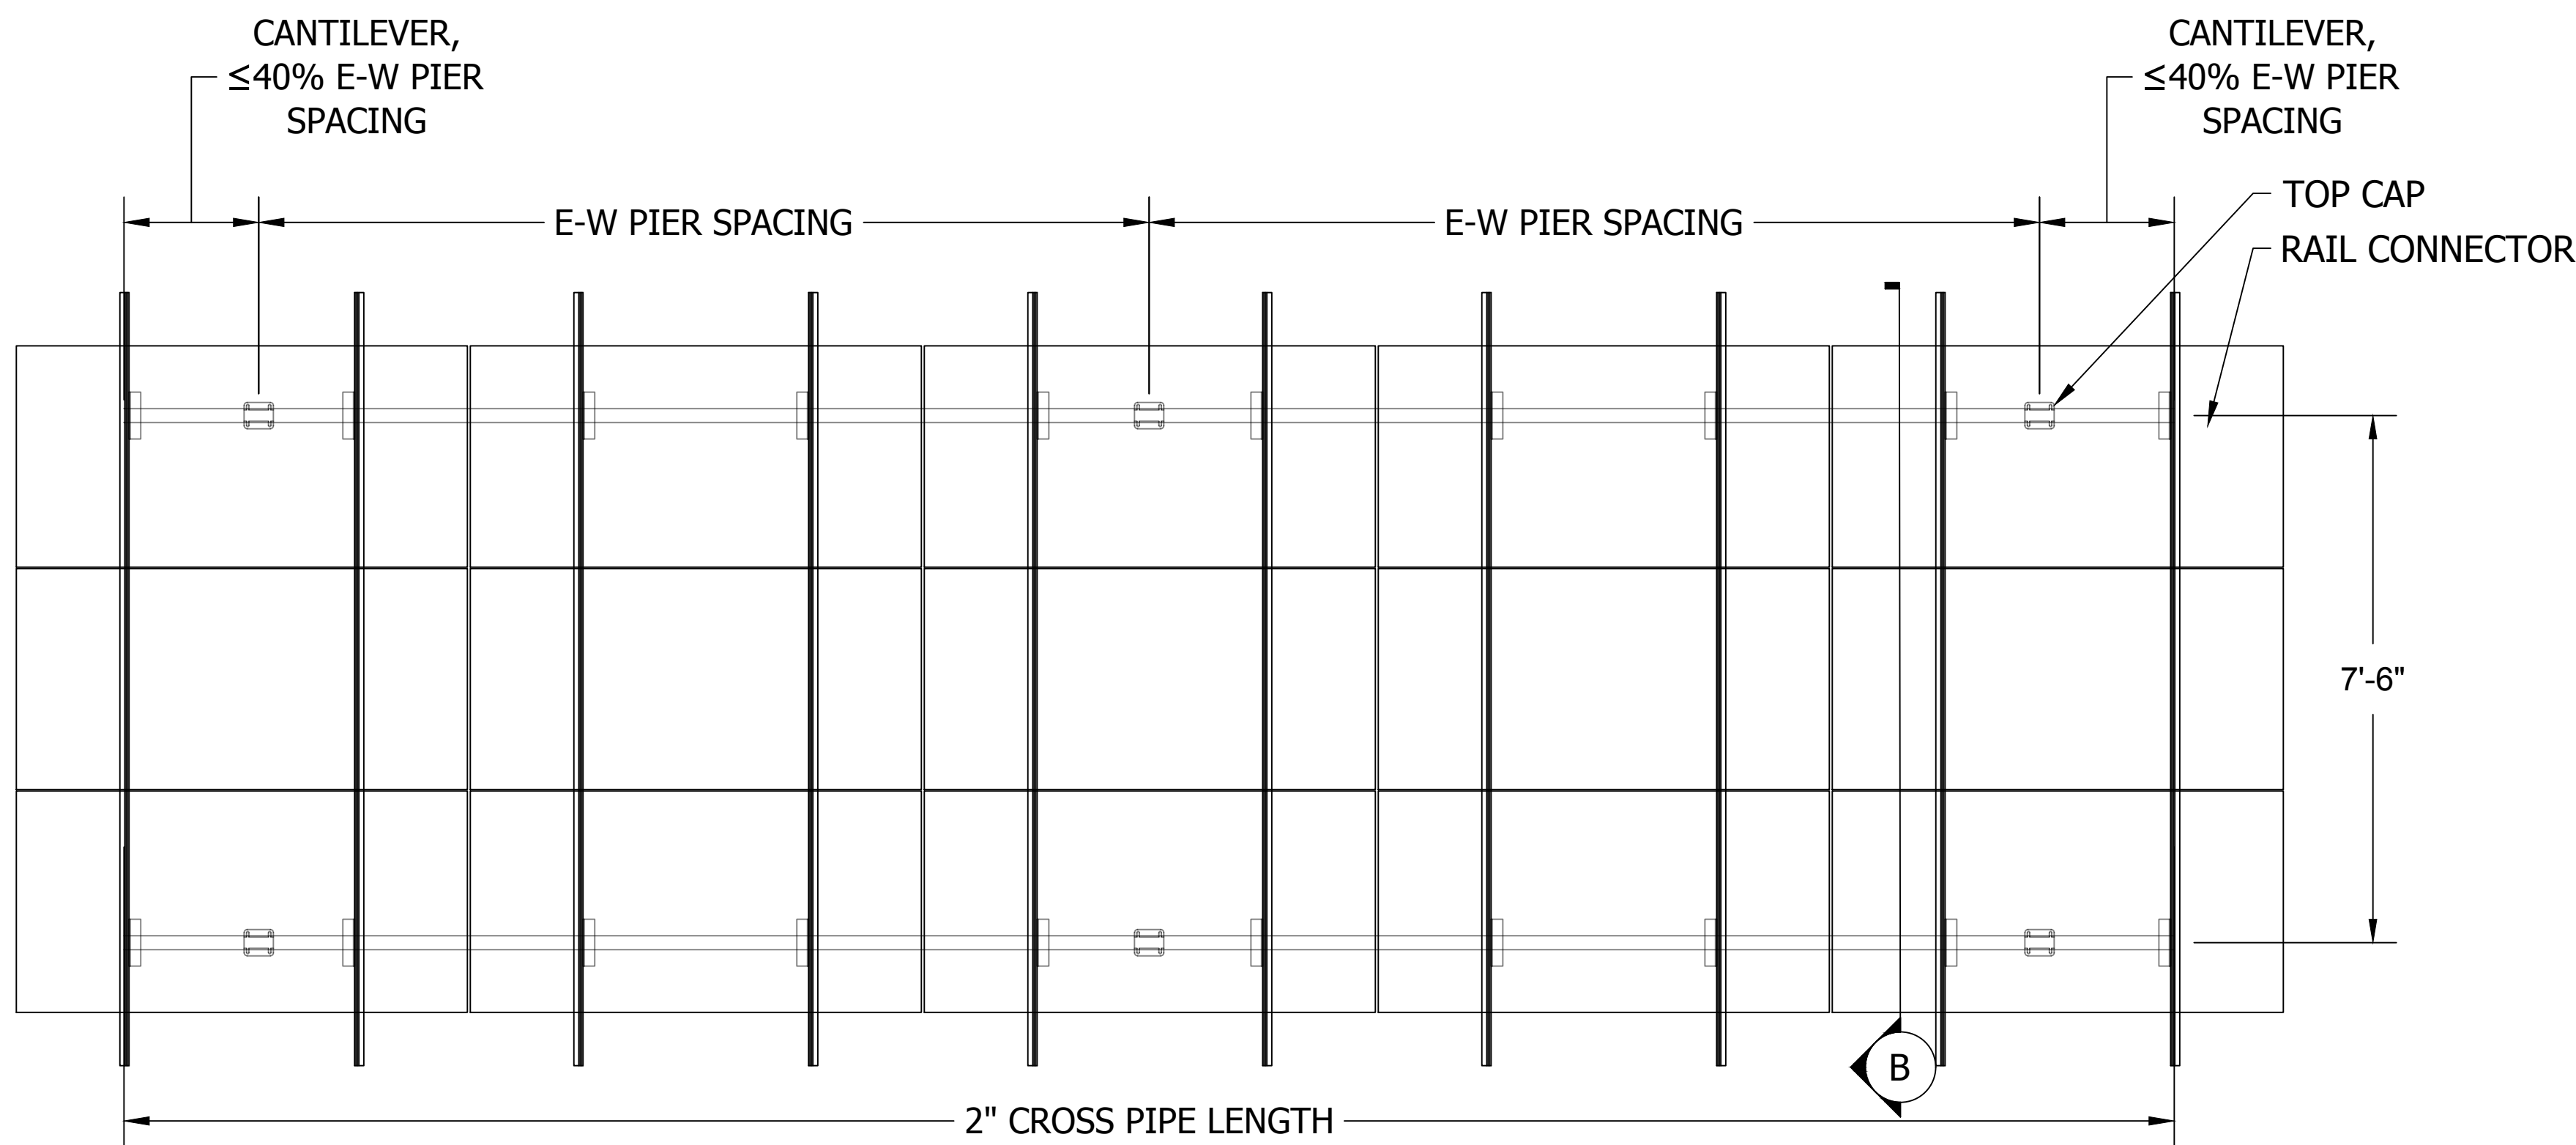


A 3-UP - PV SYSTEM PLAN DETAIL
Scale: 1/2"=1'-0"

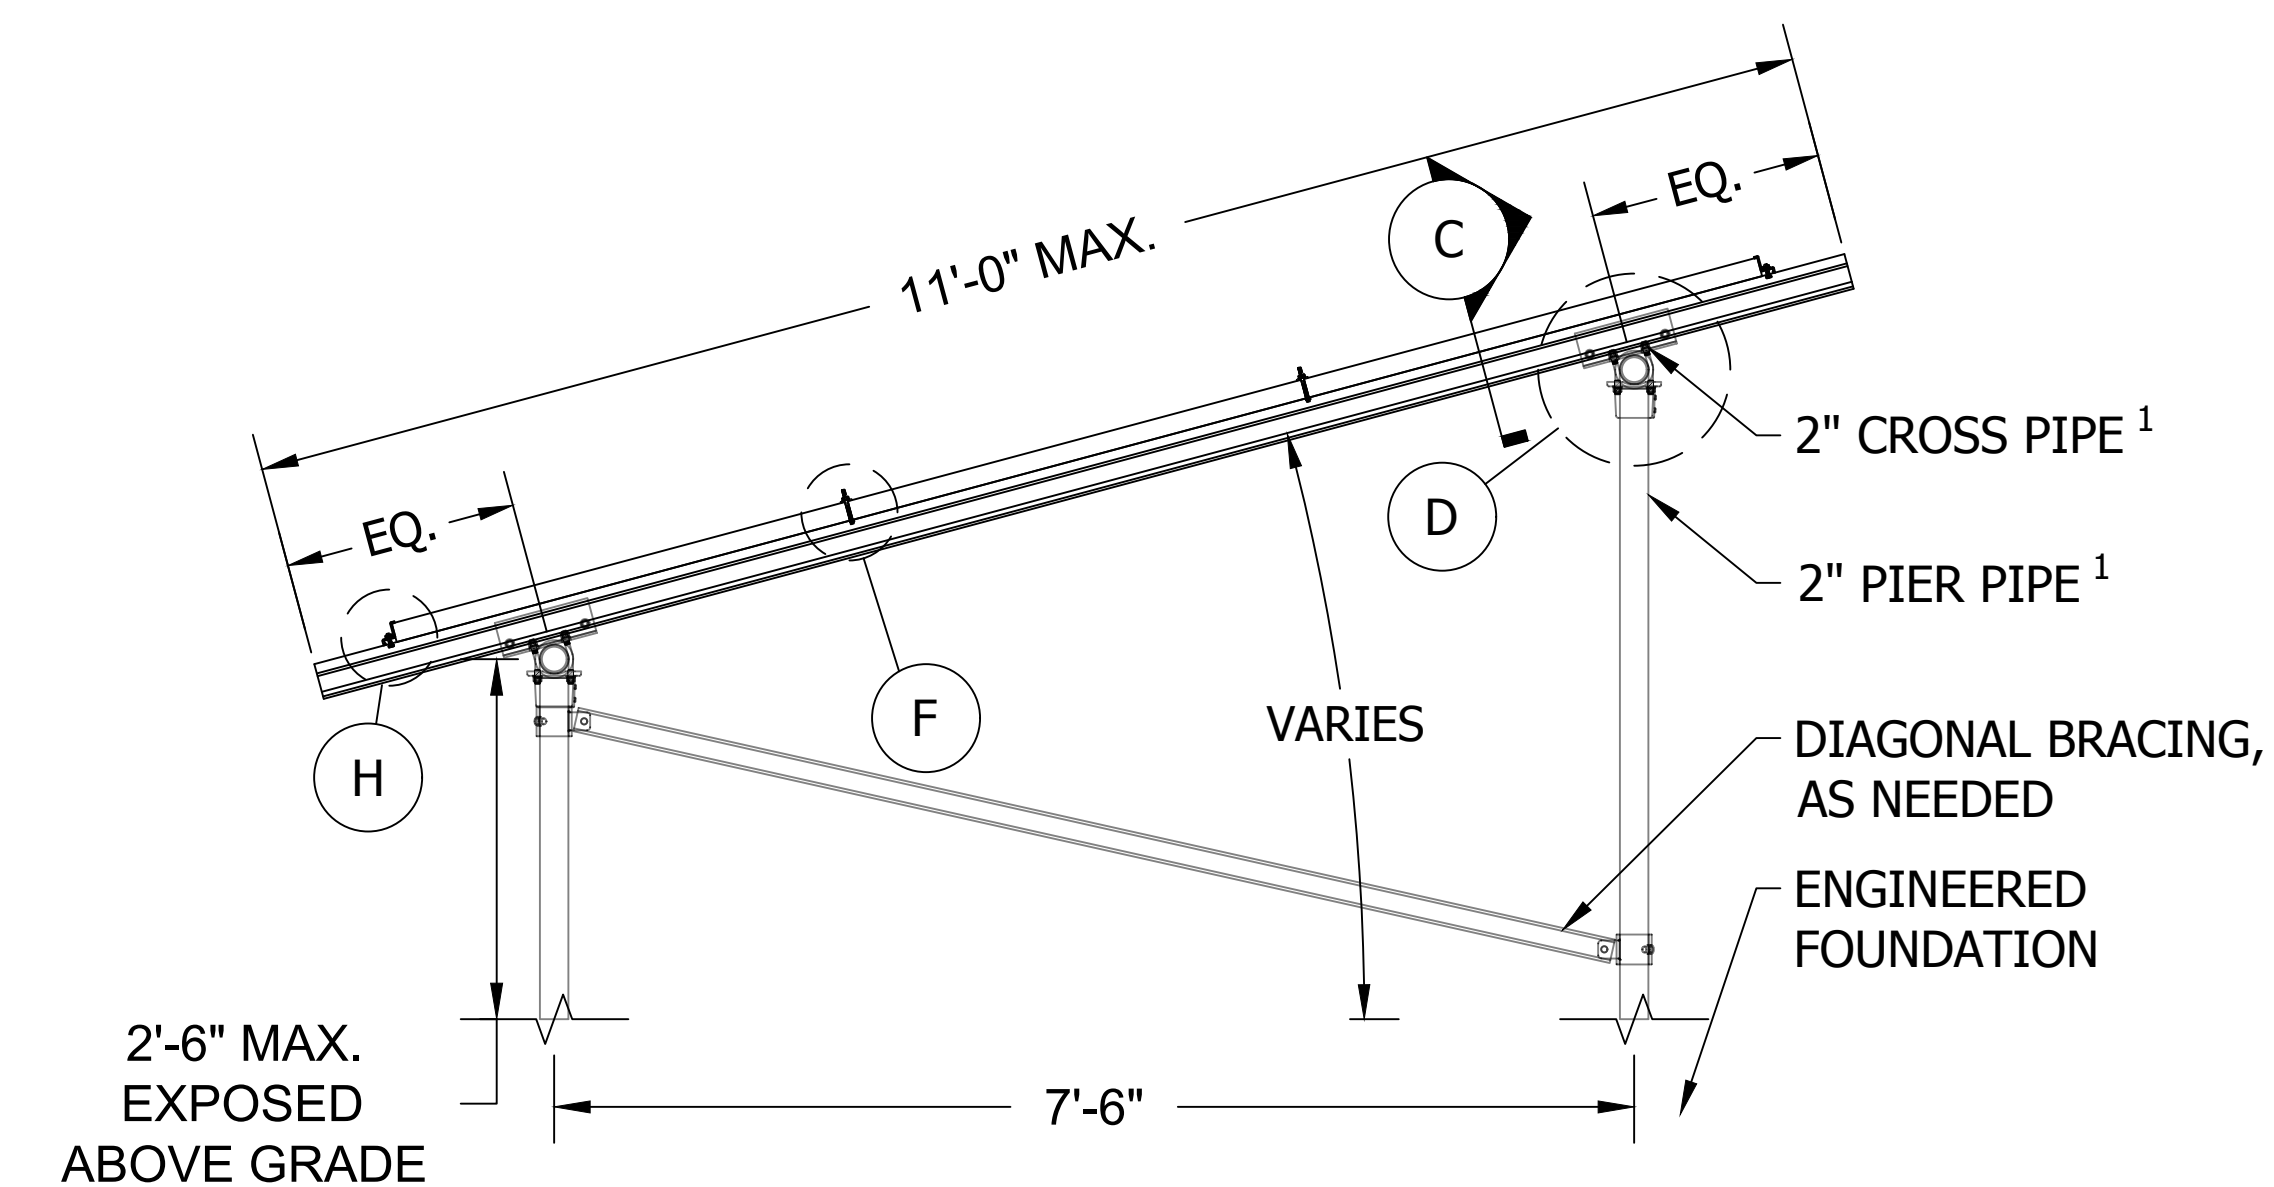


B 3-UP - PV SYSTEM SIDE SECTION
Scale: 3/4"=1'-0"


- SHEET NOTES**
1. SCHEDULE 40 PIPE OR ALLIED MECHANICAL TUBING (12GA WALL THICKNESS)
 2. URL: IRONRIDGE GROUND MOUNT INSTALL MANUAL
 3. URL: IRONRIDGE GROUND MOUNT ENGINEERING DESIGN GUIDE

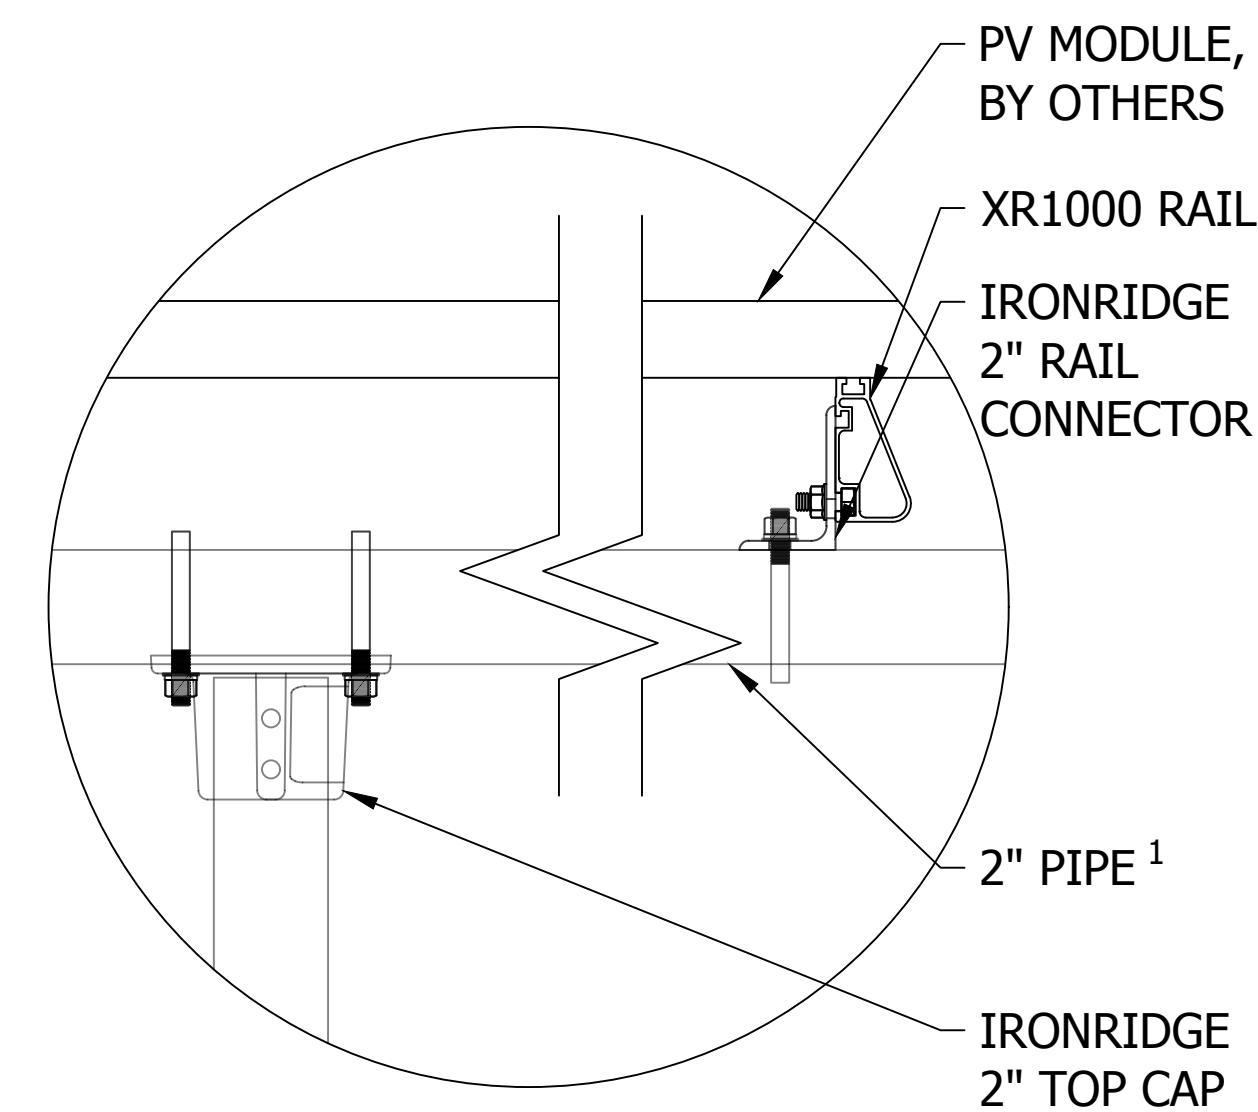


C PIPE FITTINGS DETAIL
3"=1'-0"

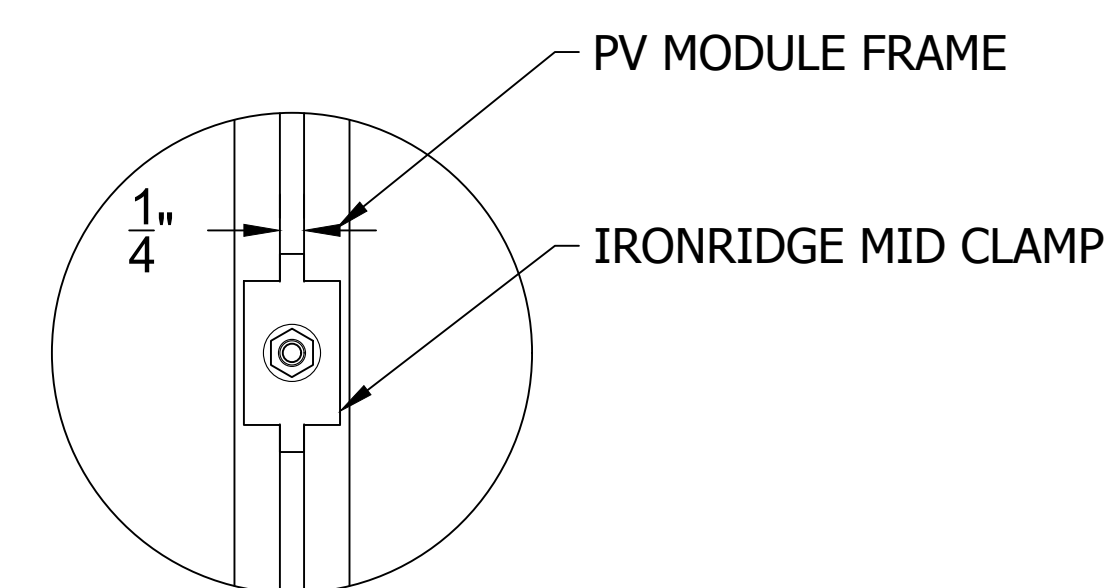


E DETAIL, MID CLAMP PLAN
6"=1'-0"

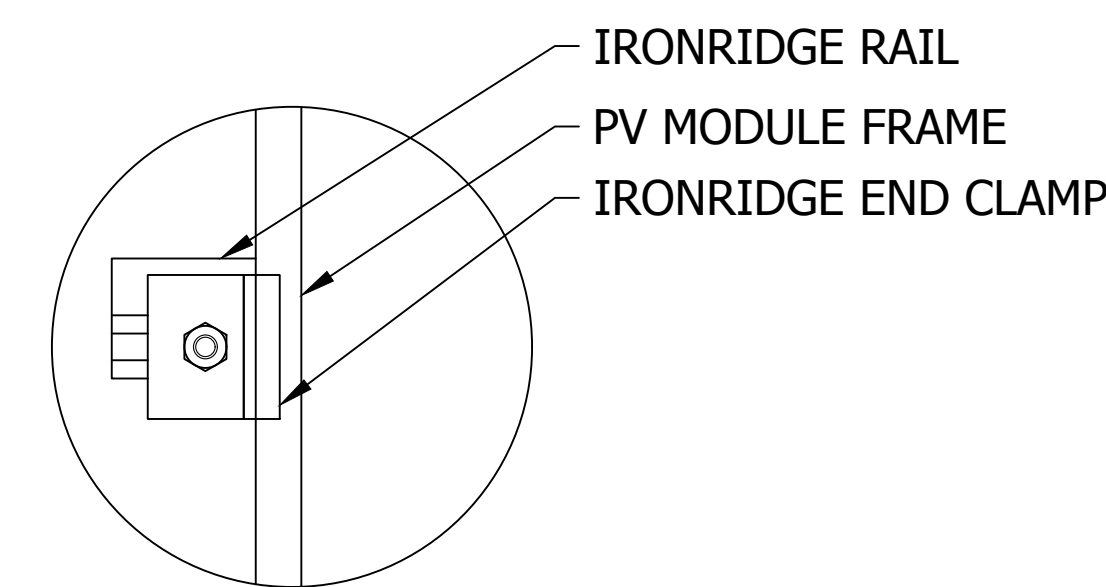


G DETAIL, END CLAMP PLAN
6"=1'-0"

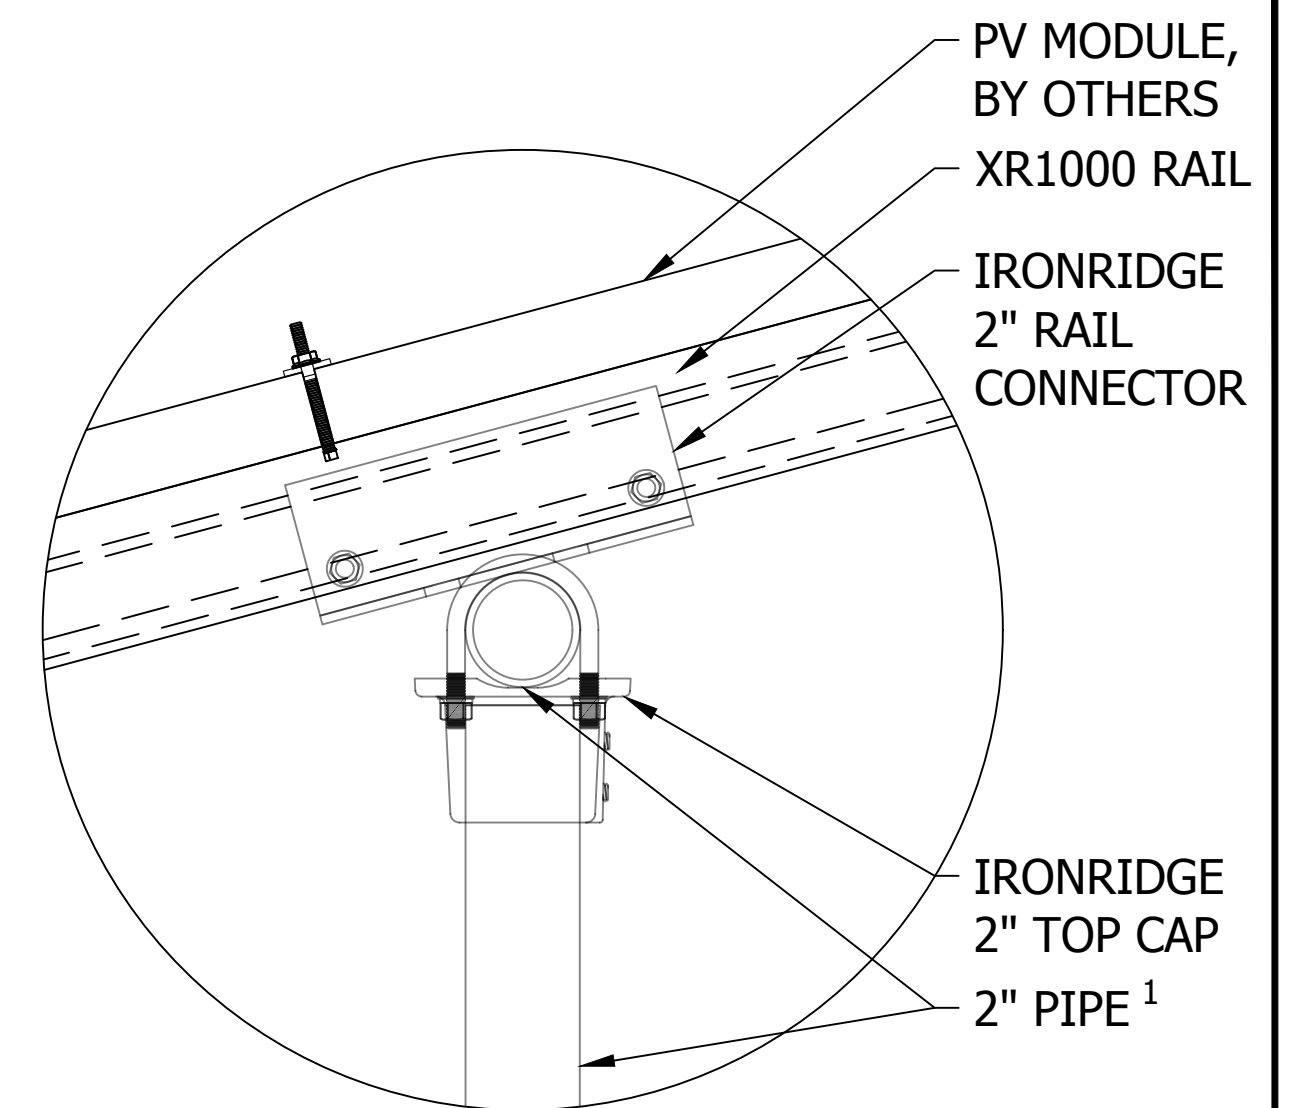


D PIPE FITTINGS DETAIL
3"=1'-0"

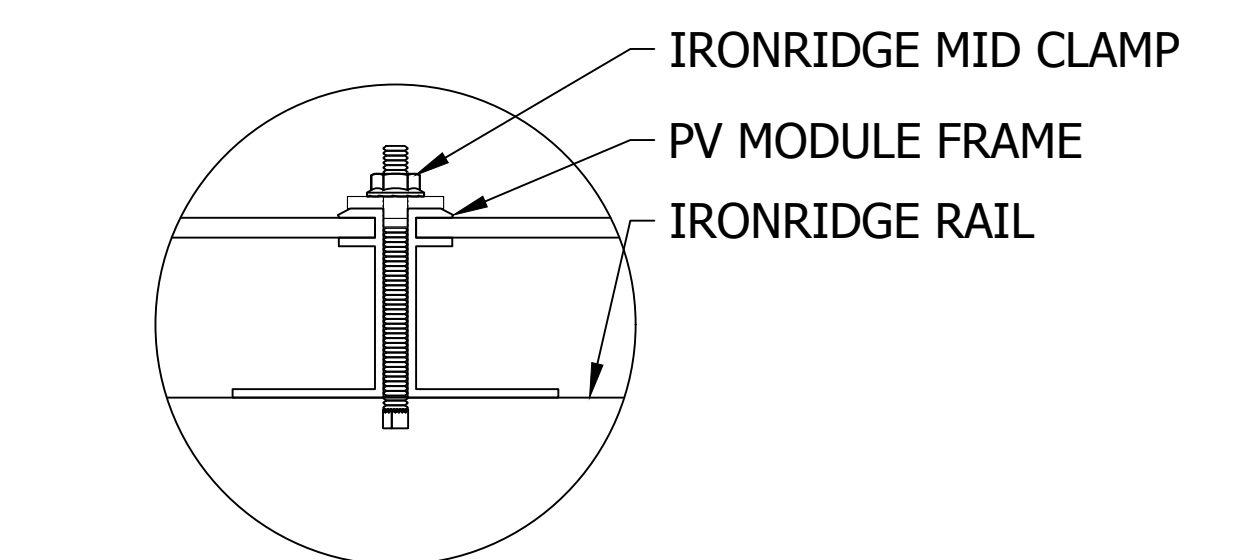


F DETAIL, MID CLAMP FRONT
6"=1'-0"

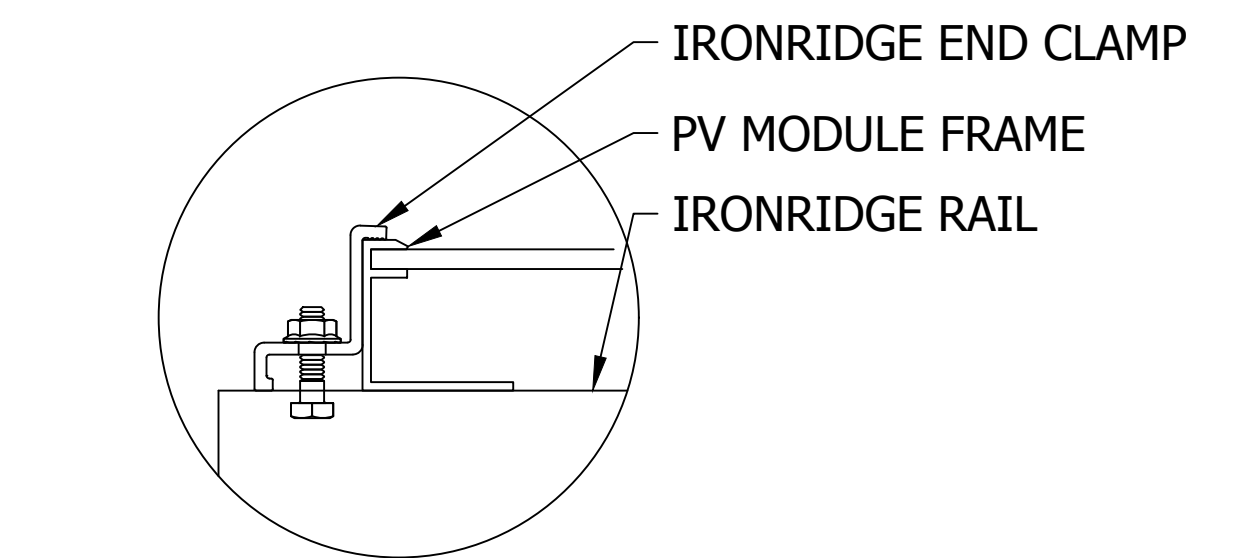

H DETAIL, END CLAMP FRONT
6"=1'-0"

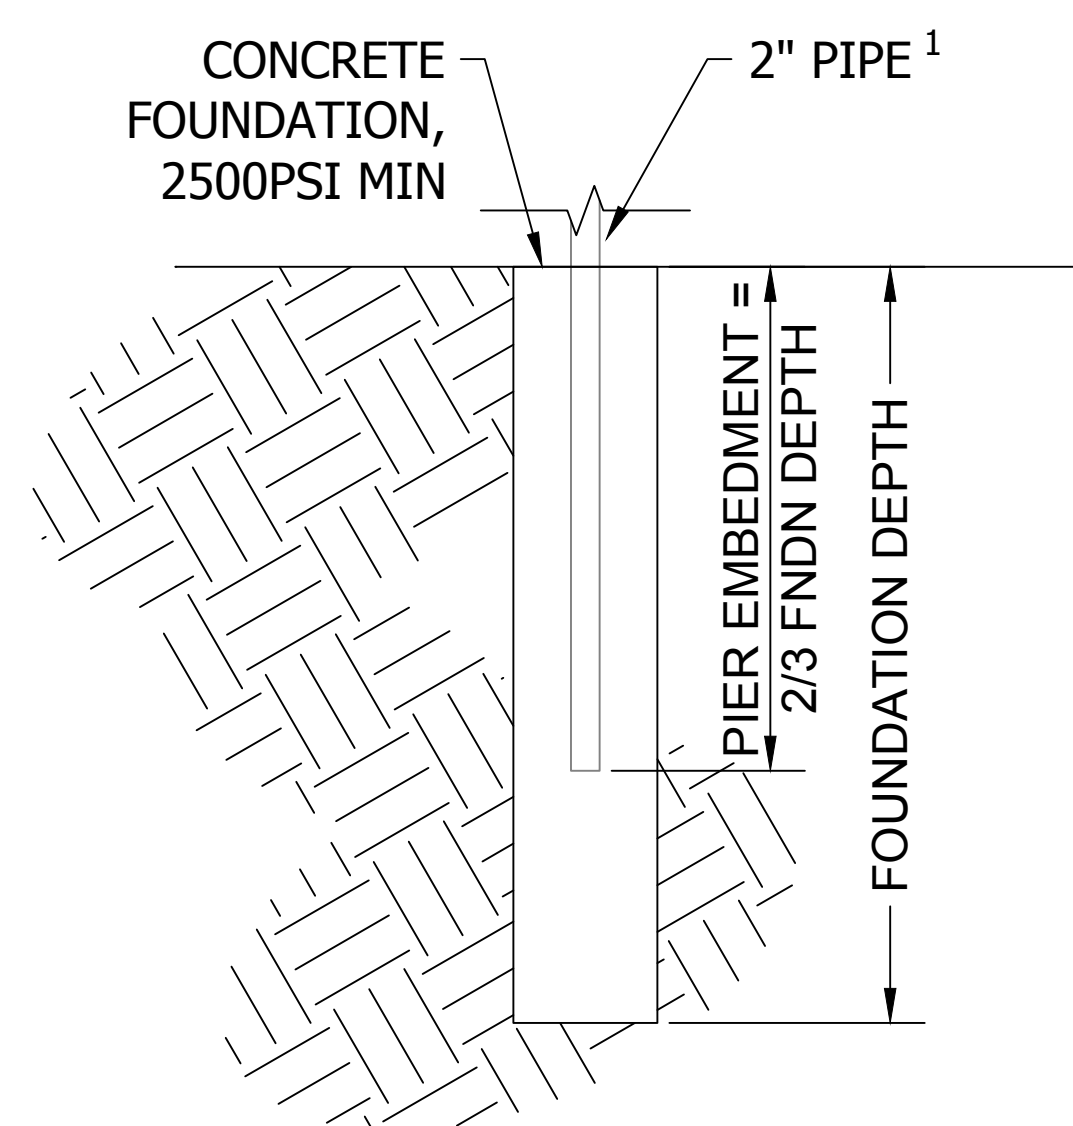


J DRILL/POUR FOUNDATION
Scale: 3/4"=1'-0"

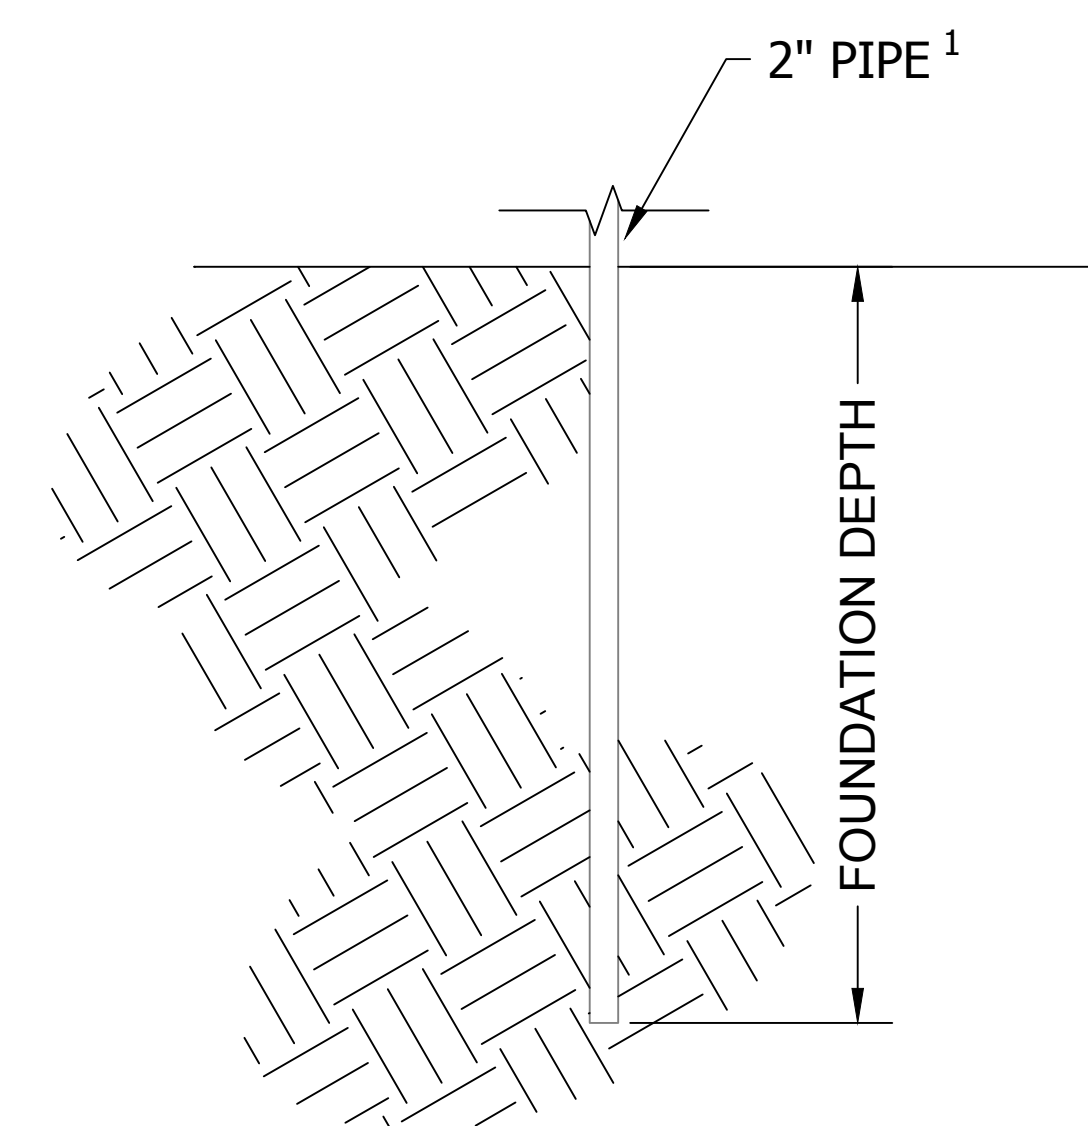


*ADDITIONAL ENGINEERING REQUIRED

K DRIVEN PIER FOUNDATION
Scale: 3/4"=1'-0"

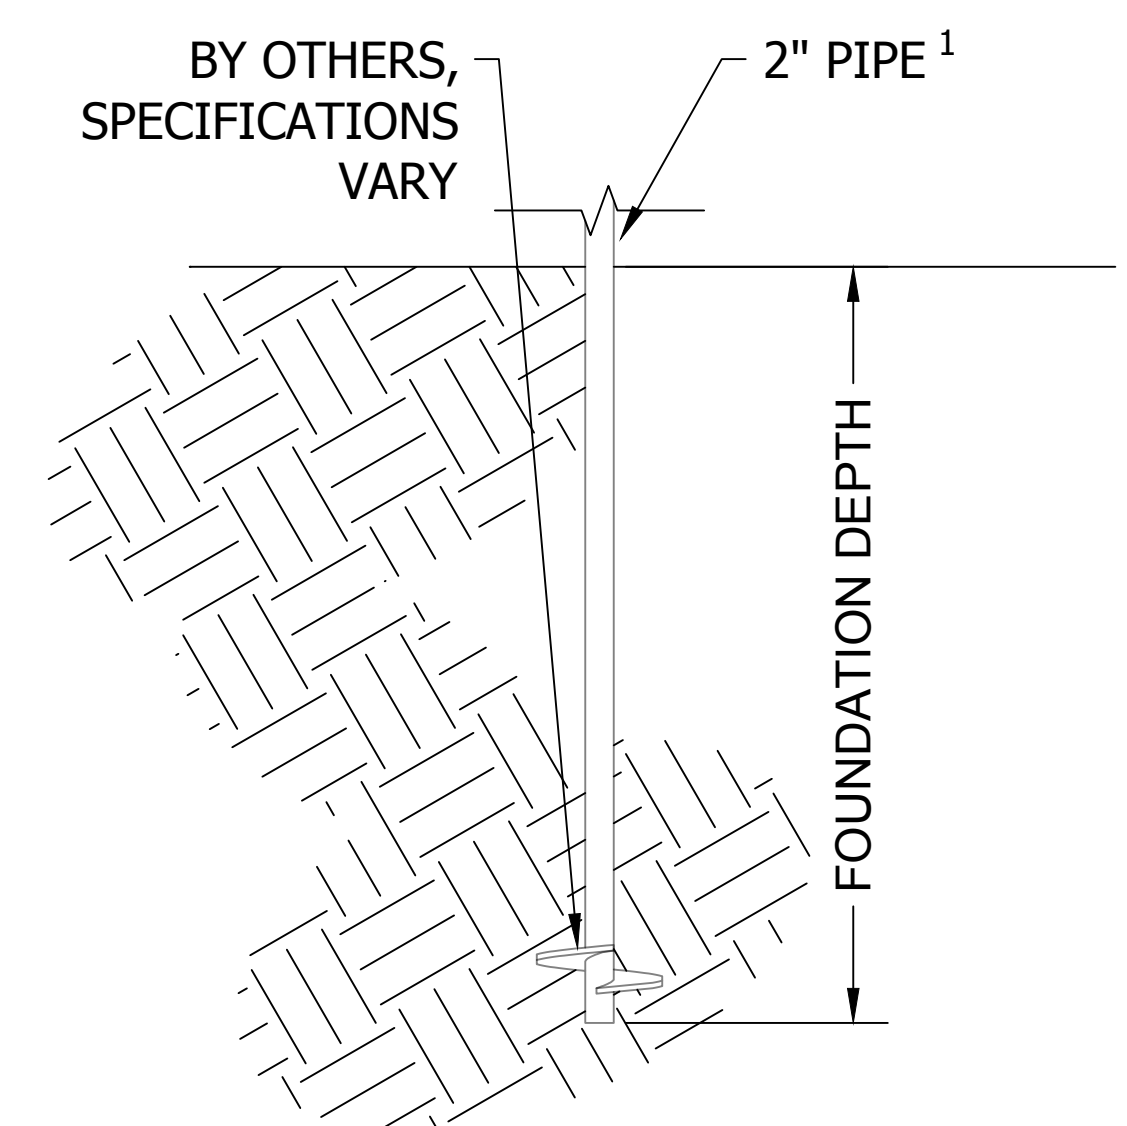


*ADDITIONAL ENGINEERING REQUIRED

L HELICAL PILE FOUNDATION
Scale: 3/4"=1'-0"

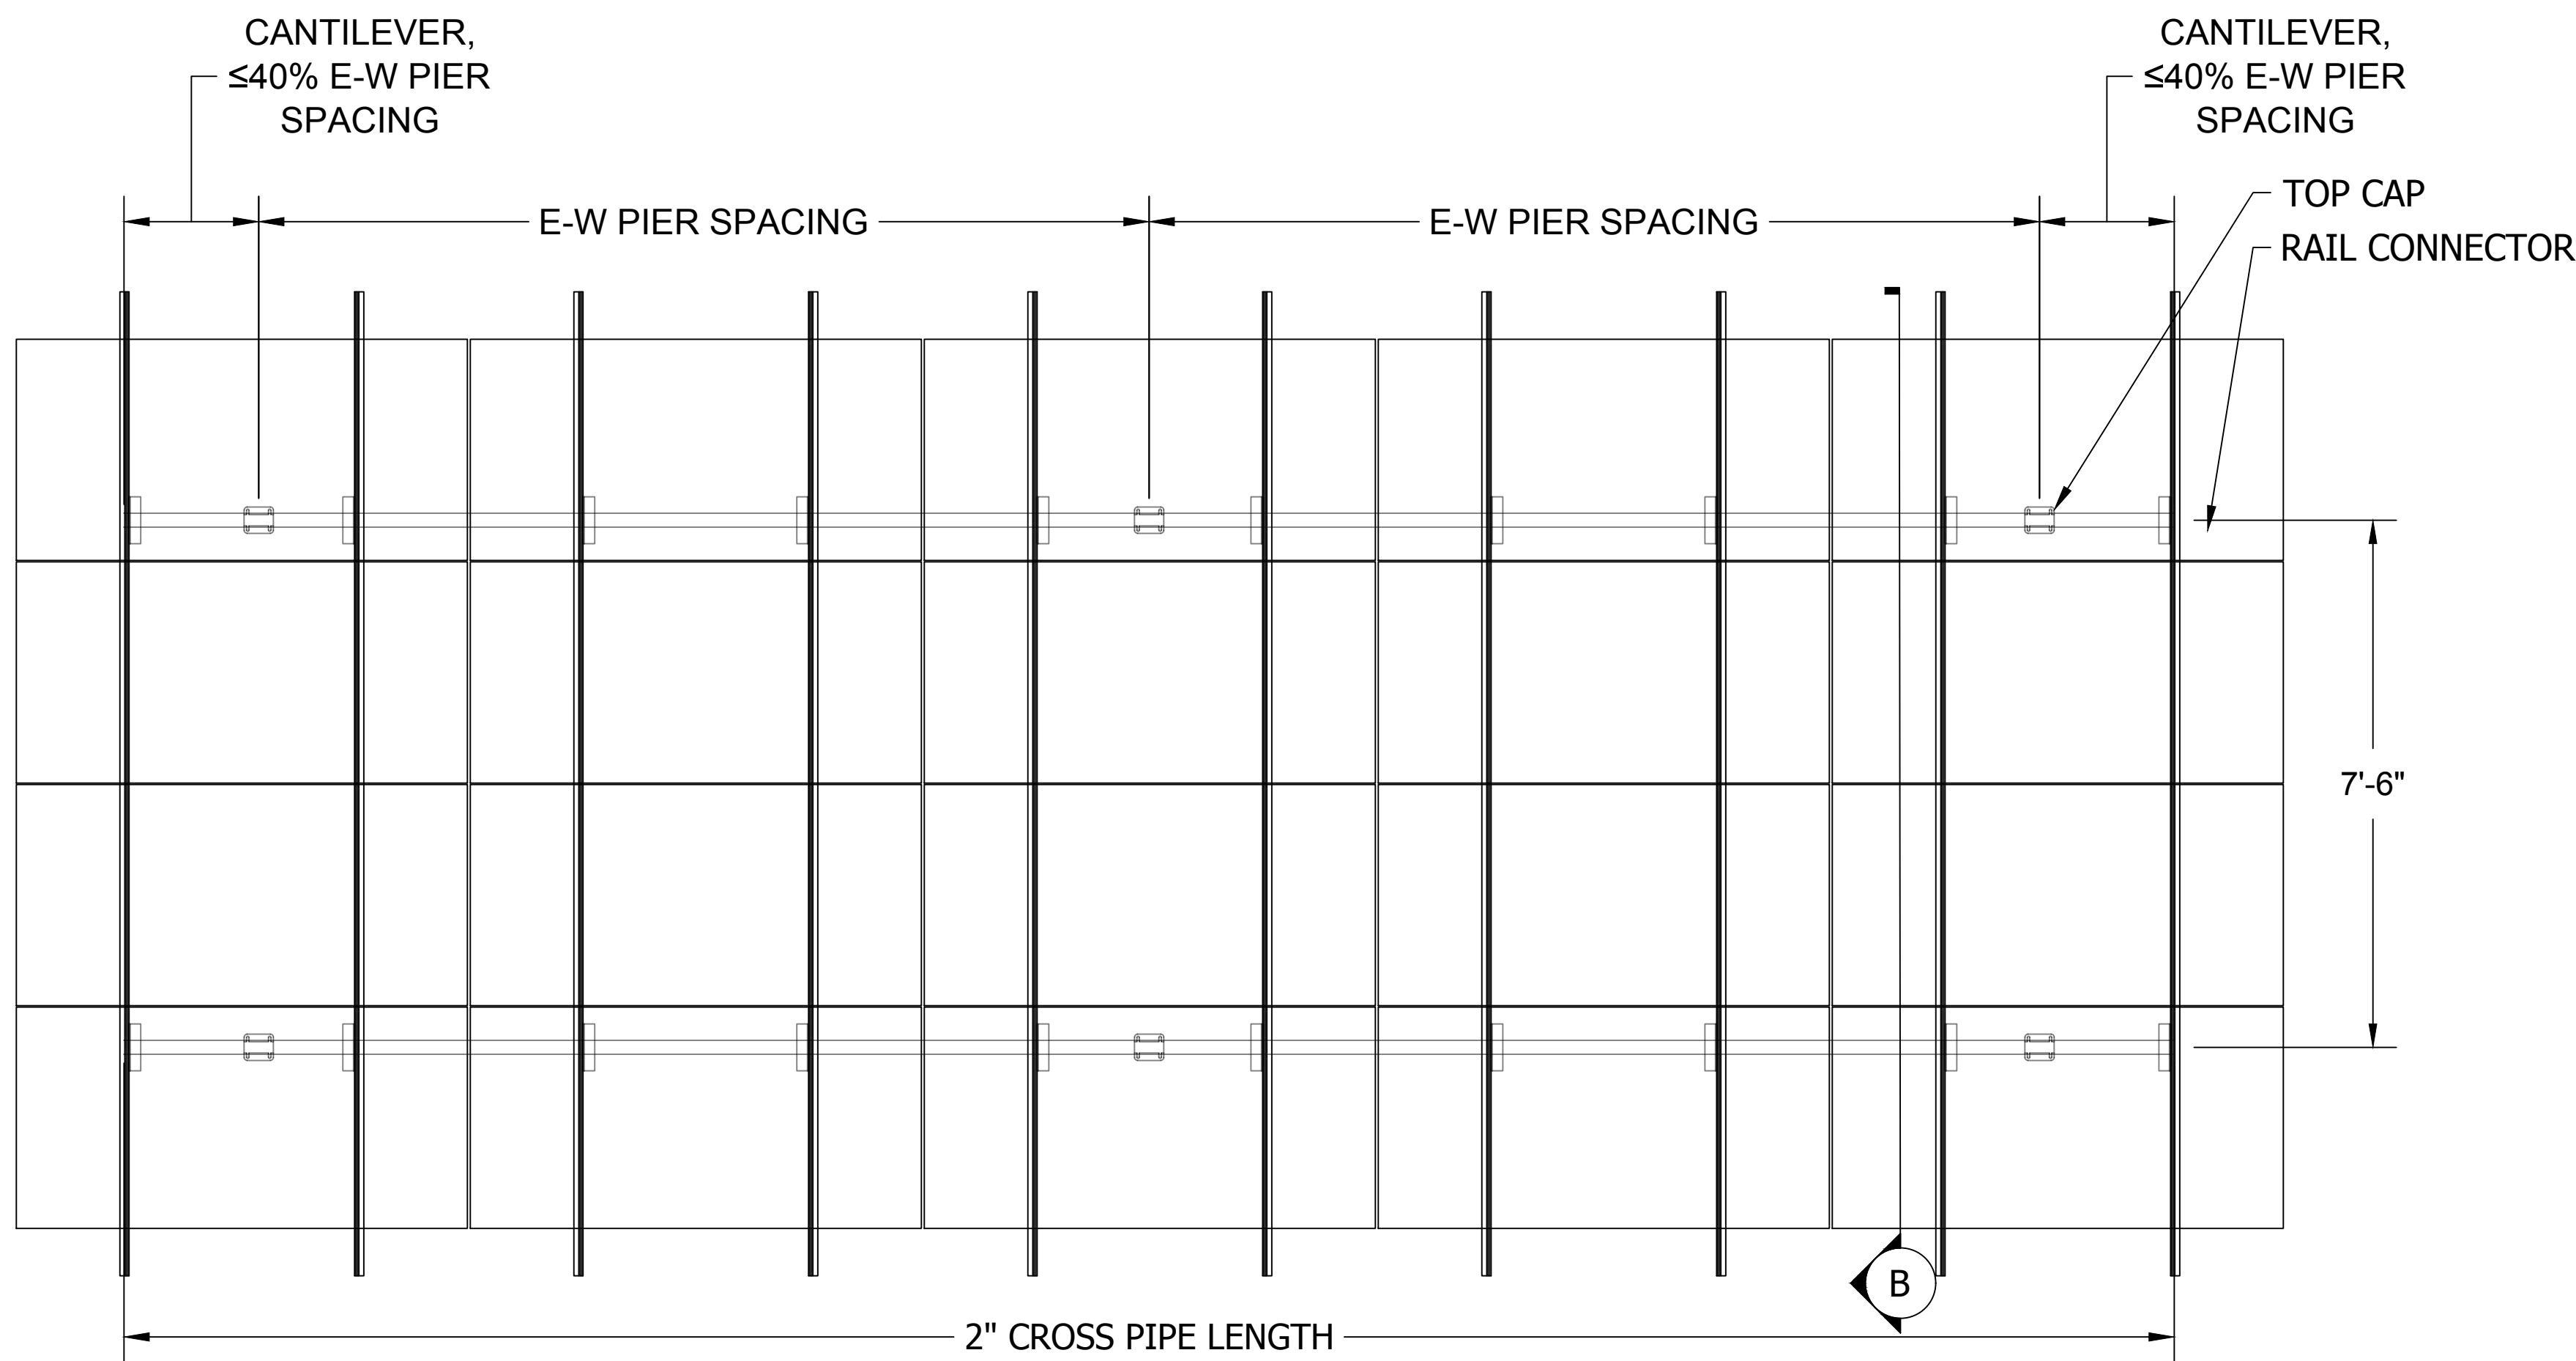


A 4-UP - PV SYSTEM PLAN DETAIL
Scale: 1/2"=1'-0"

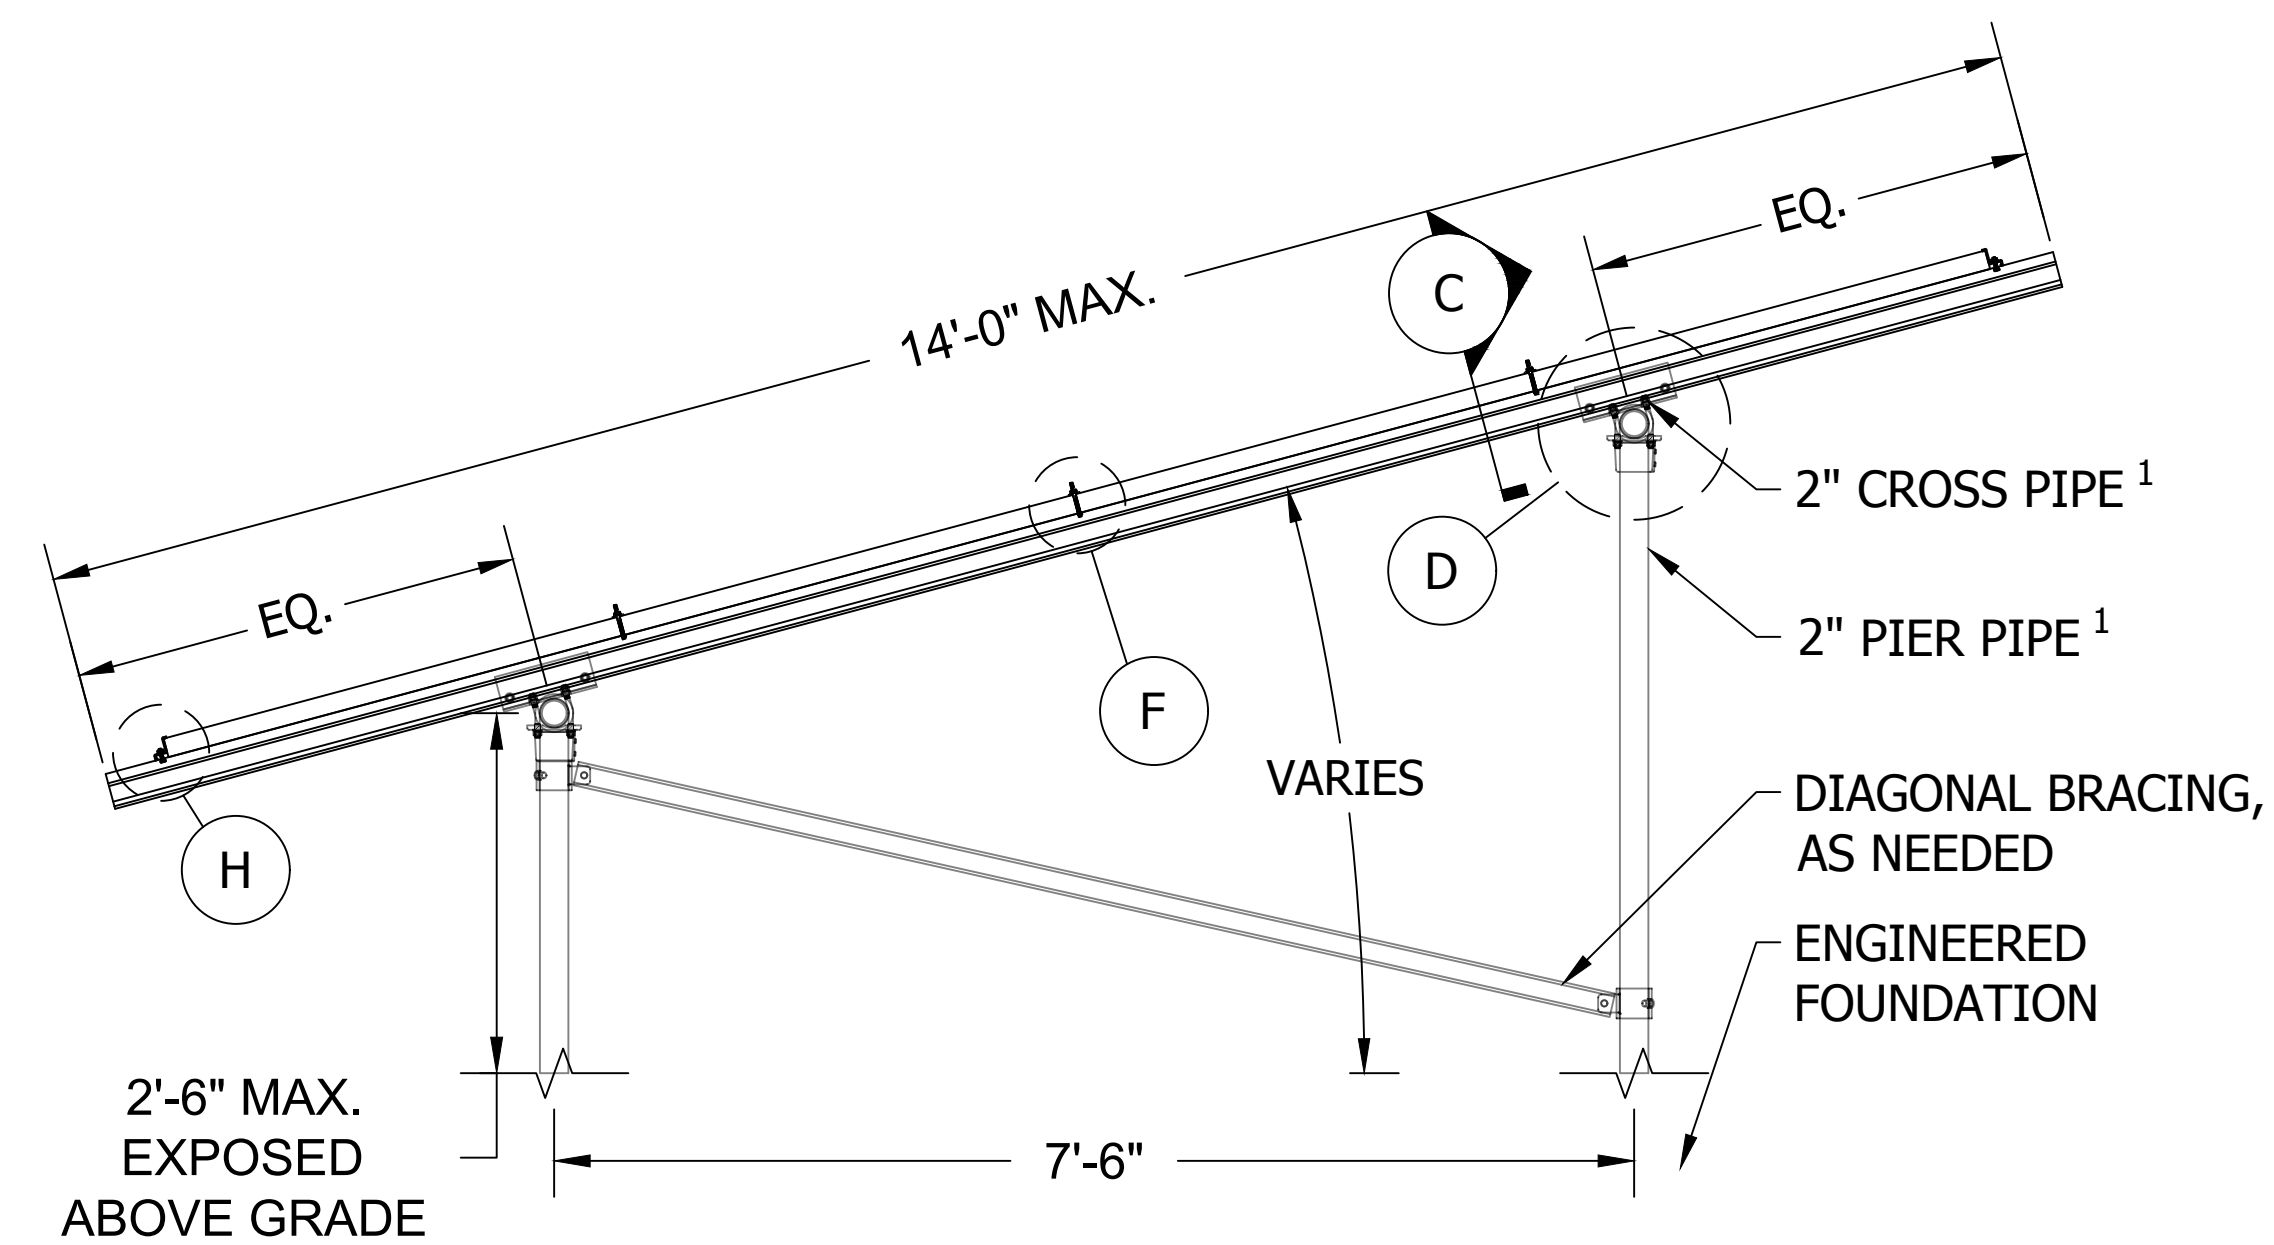


B 4-UP - PV SYSTEM SIDE SECTION
Scale: 3/4"=1'-0"


- SHEET NOTES**
1. SCHEDULE 40 PIPE OR ALLIED MECHANICAL TUBING (12GA WALL THICKNESS)
 2. URL: IRONRIDGE GROUND MOUNT INSTALL MANUAL
 3. URL: IRONRIDGE GROUND MOUNT ENGINEERING DESIGN GUIDE

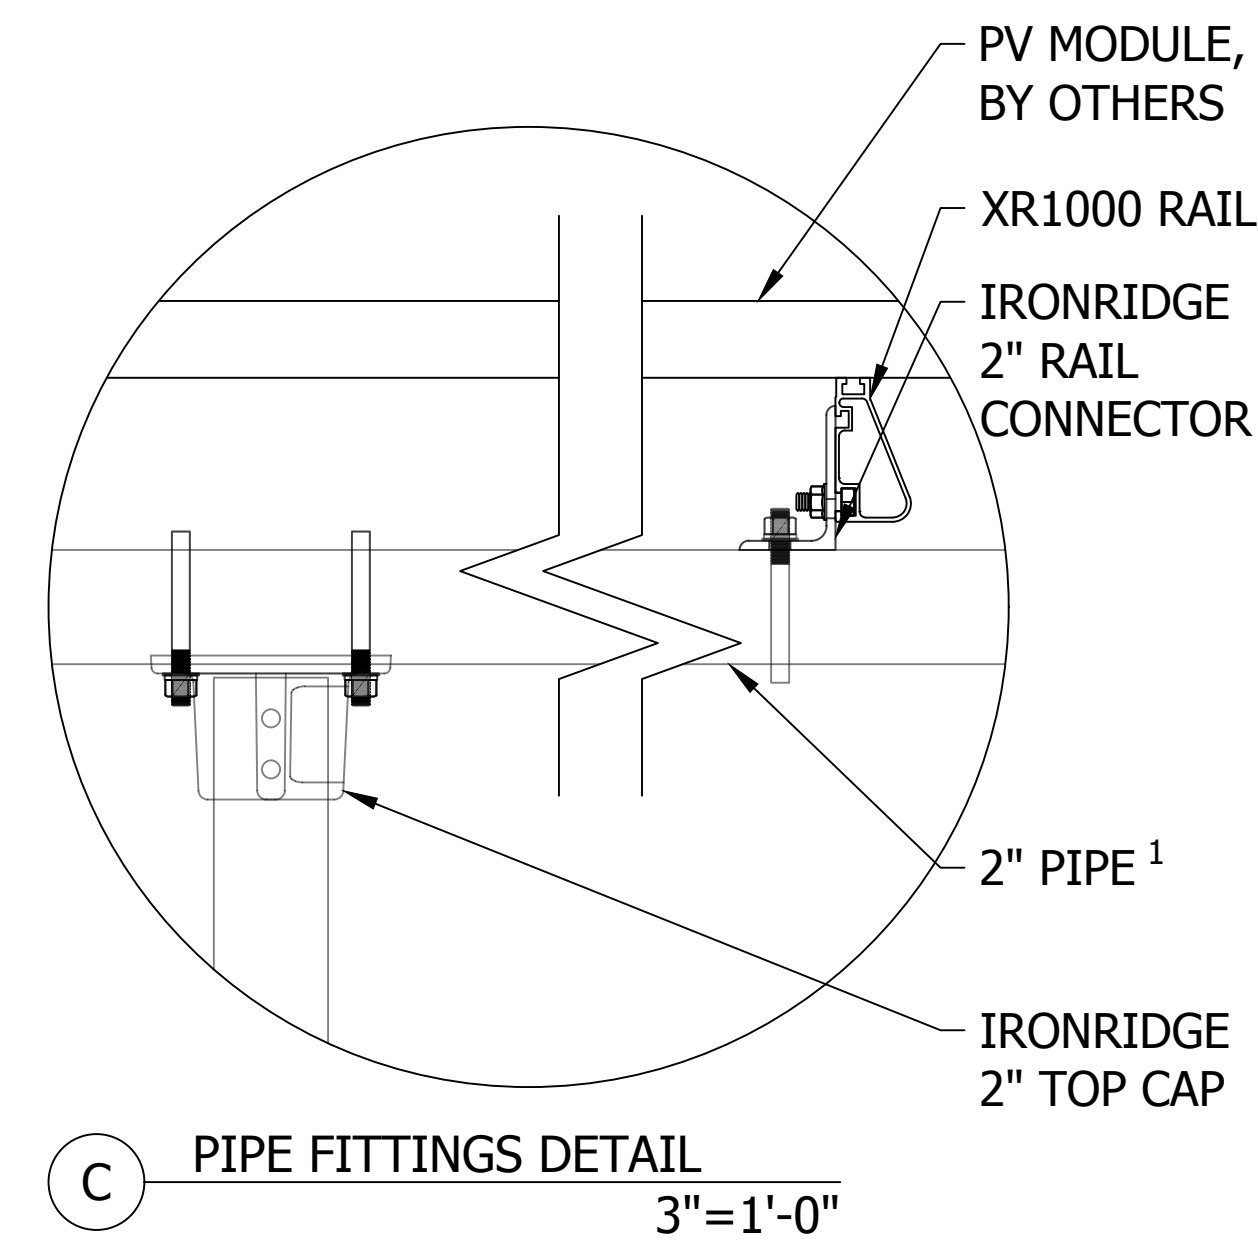


C PIPE FITTINGS DETAIL
3"=1'-0"

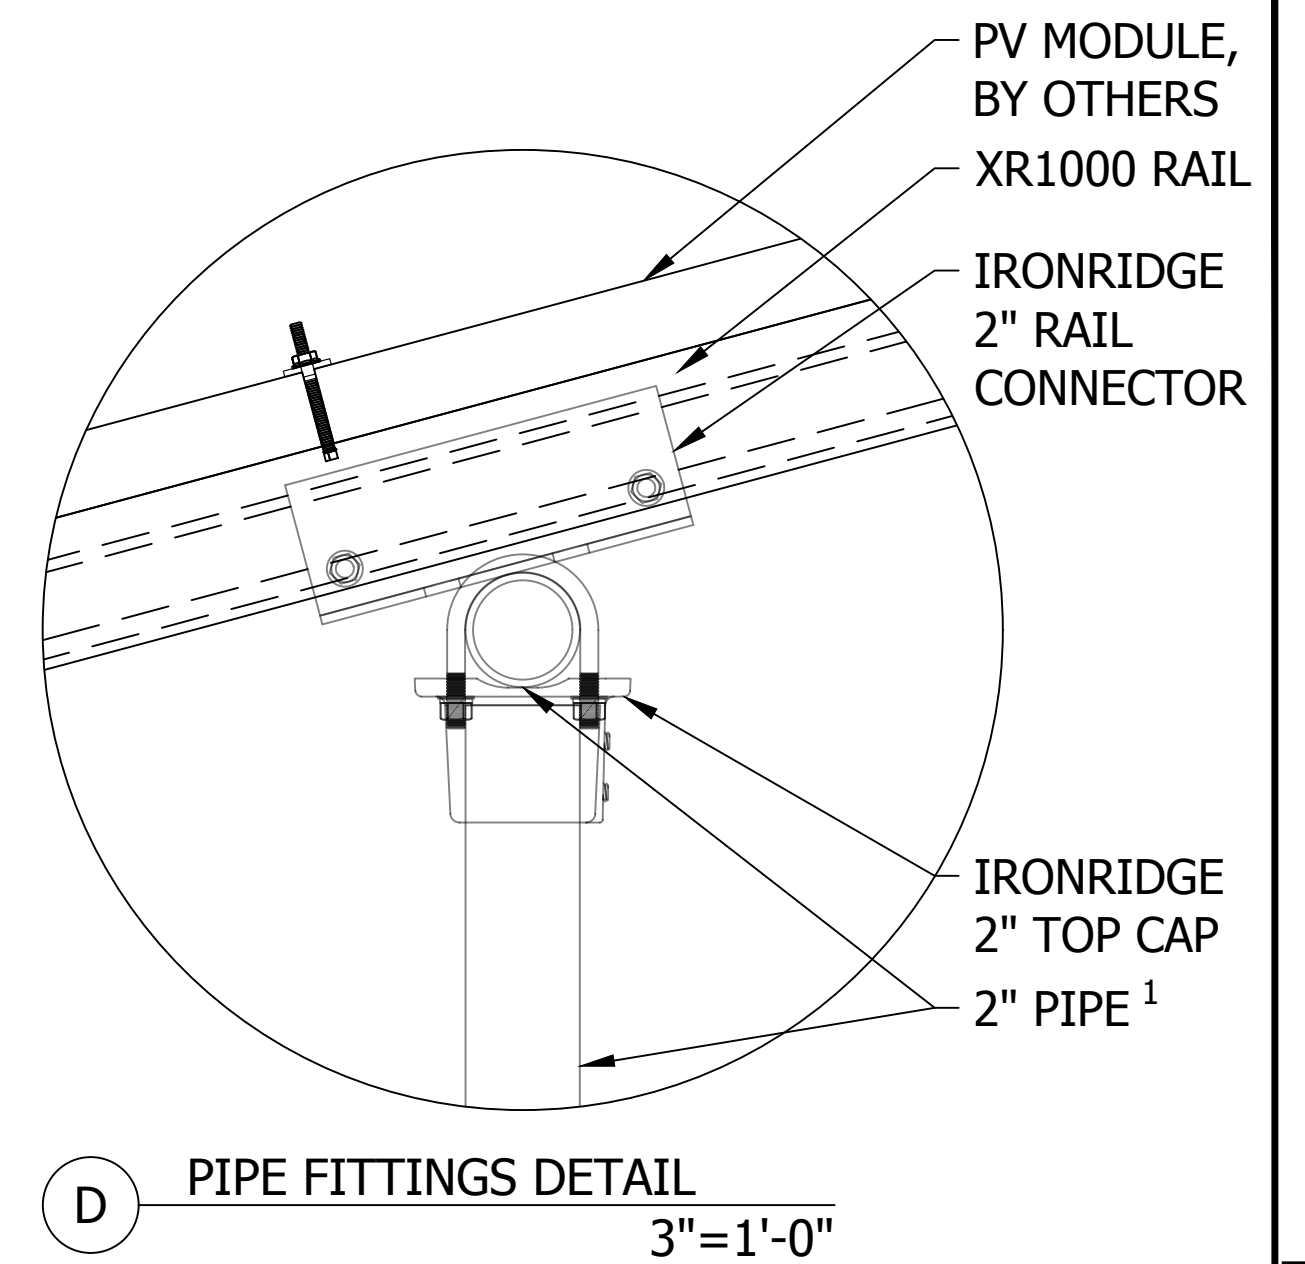


D PIPE FITTINGS DETAIL
3"=1'-0"

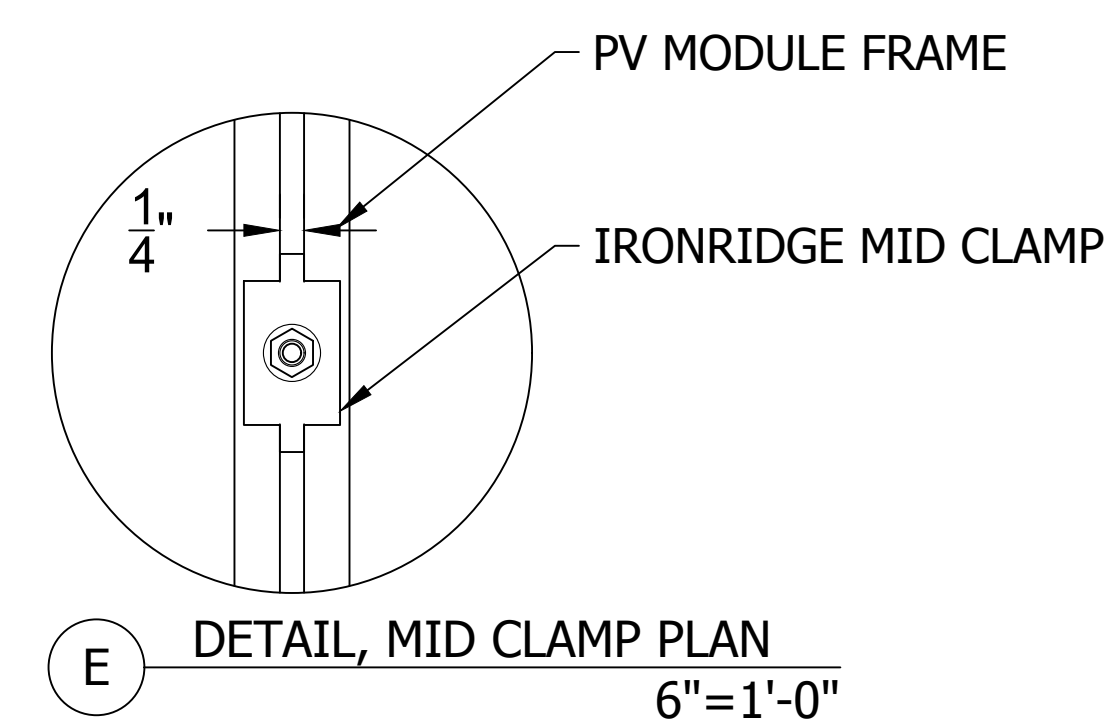


E DETAIL, MID CLAMP PLAN
6"=1'-0"

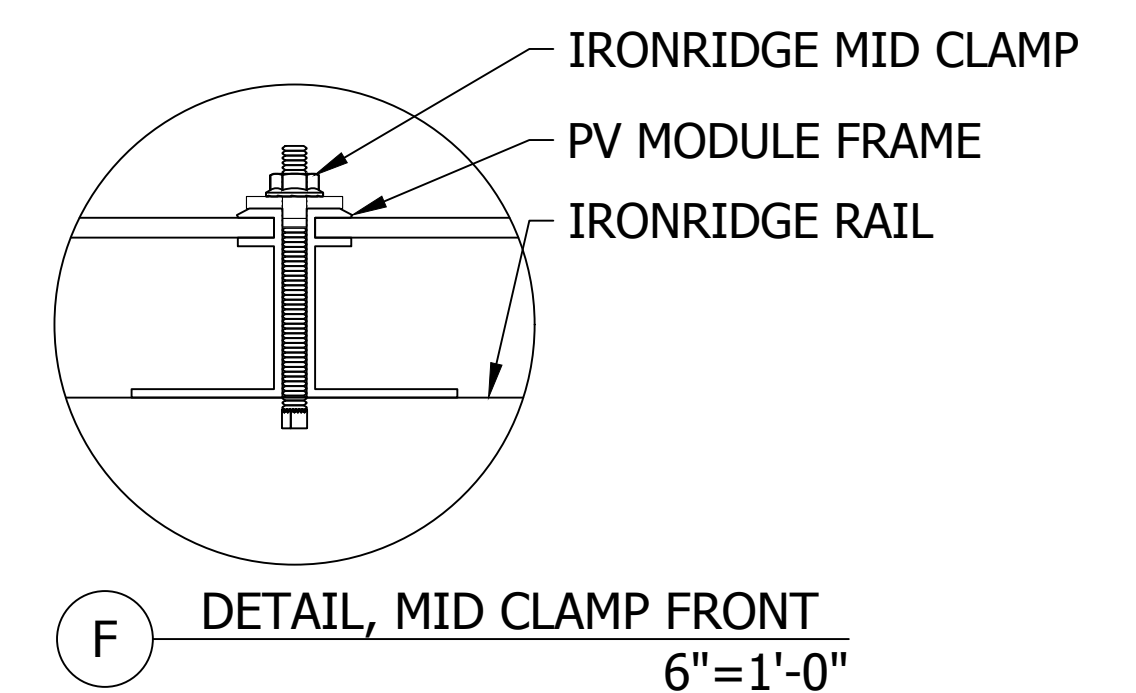


F DETAIL, MID CLAMP FRONT
6"=1'-0"

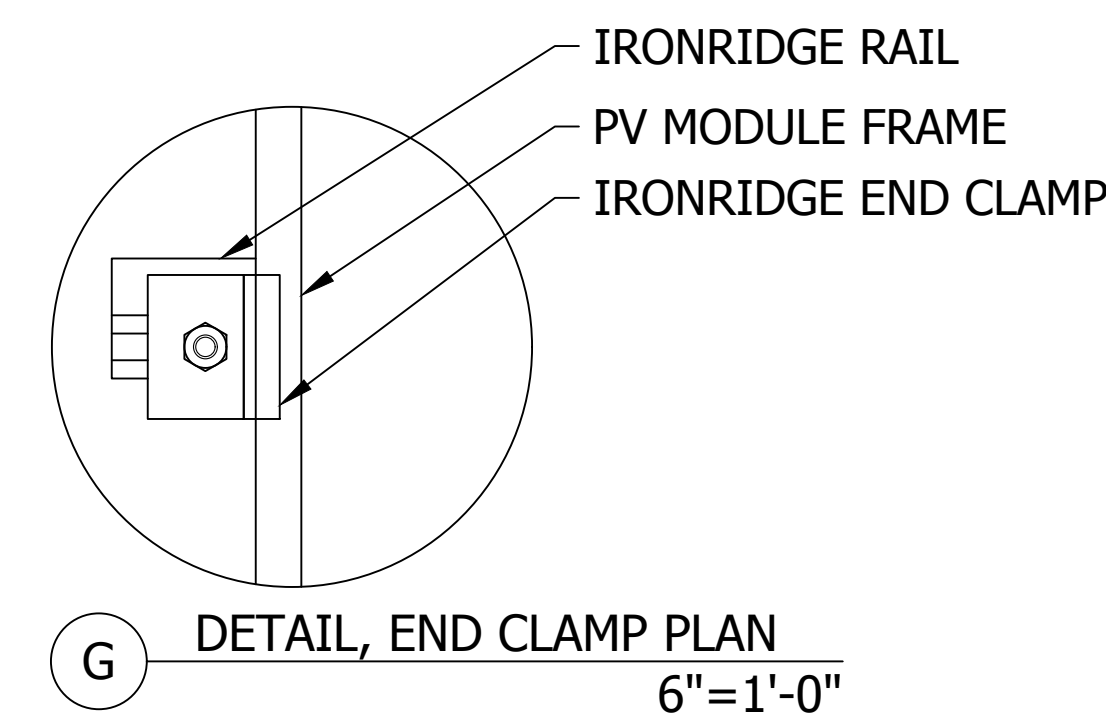


G DETAIL, END CLAMP PLAN
6"=1'-0"

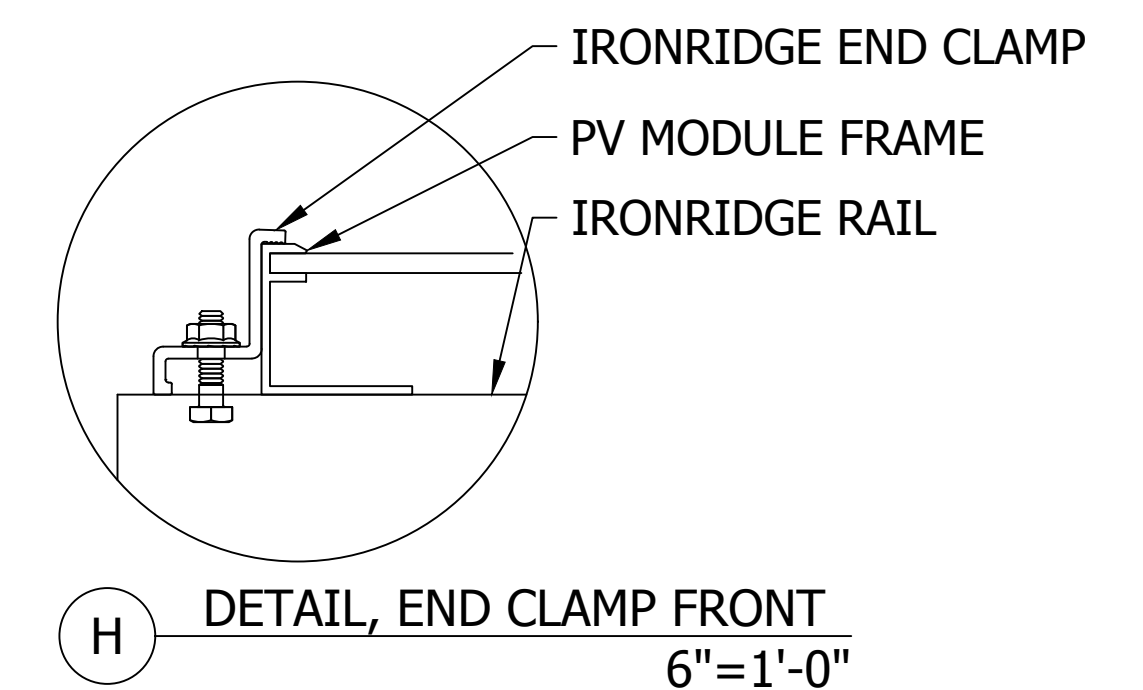


H DETAIL, END CLAMP FRONT
6"=1'-0"

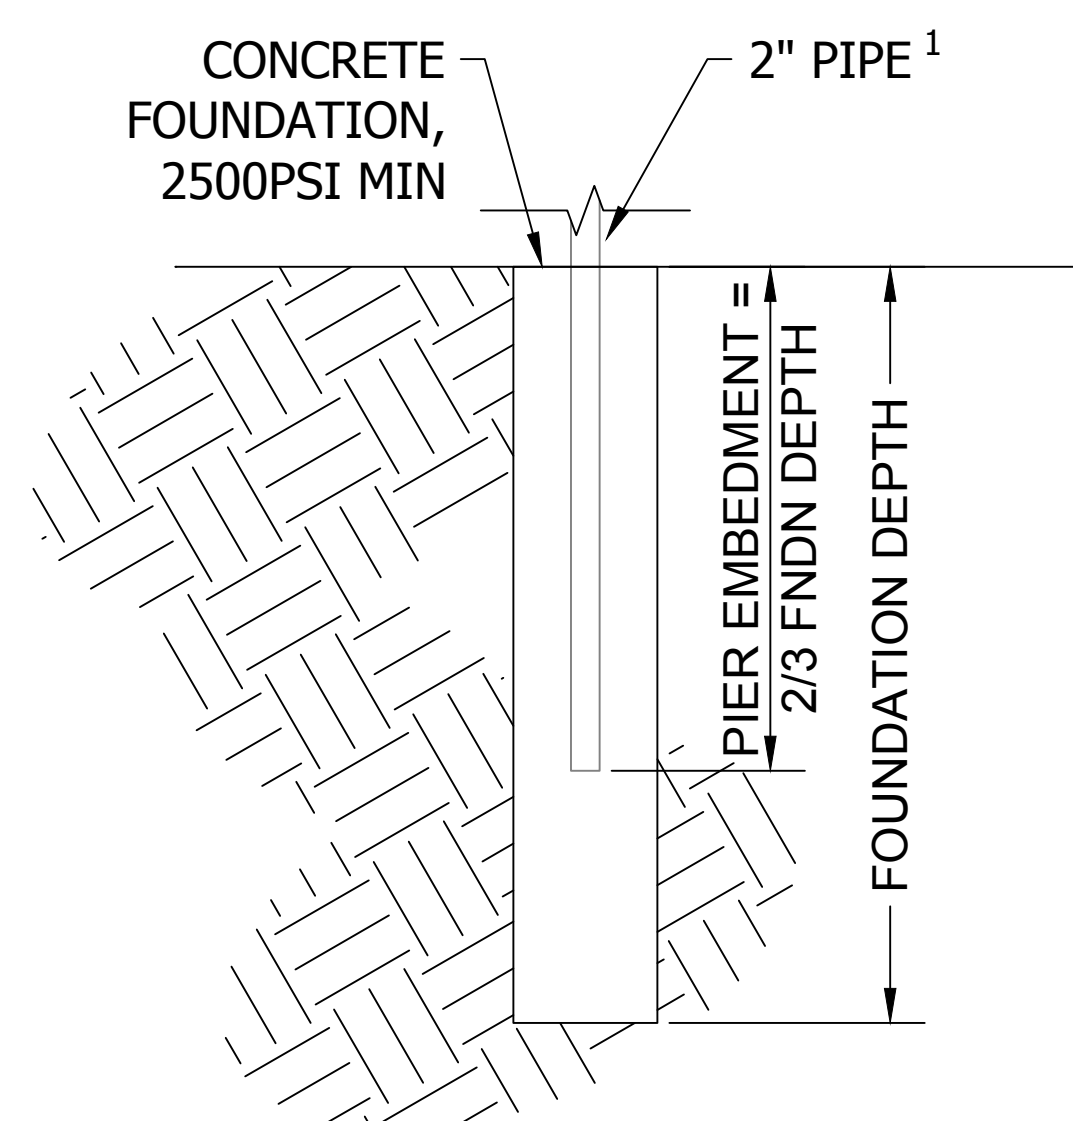


J DRILL/POUR FOUNDATION
Scale: 3/4"=1'-0"

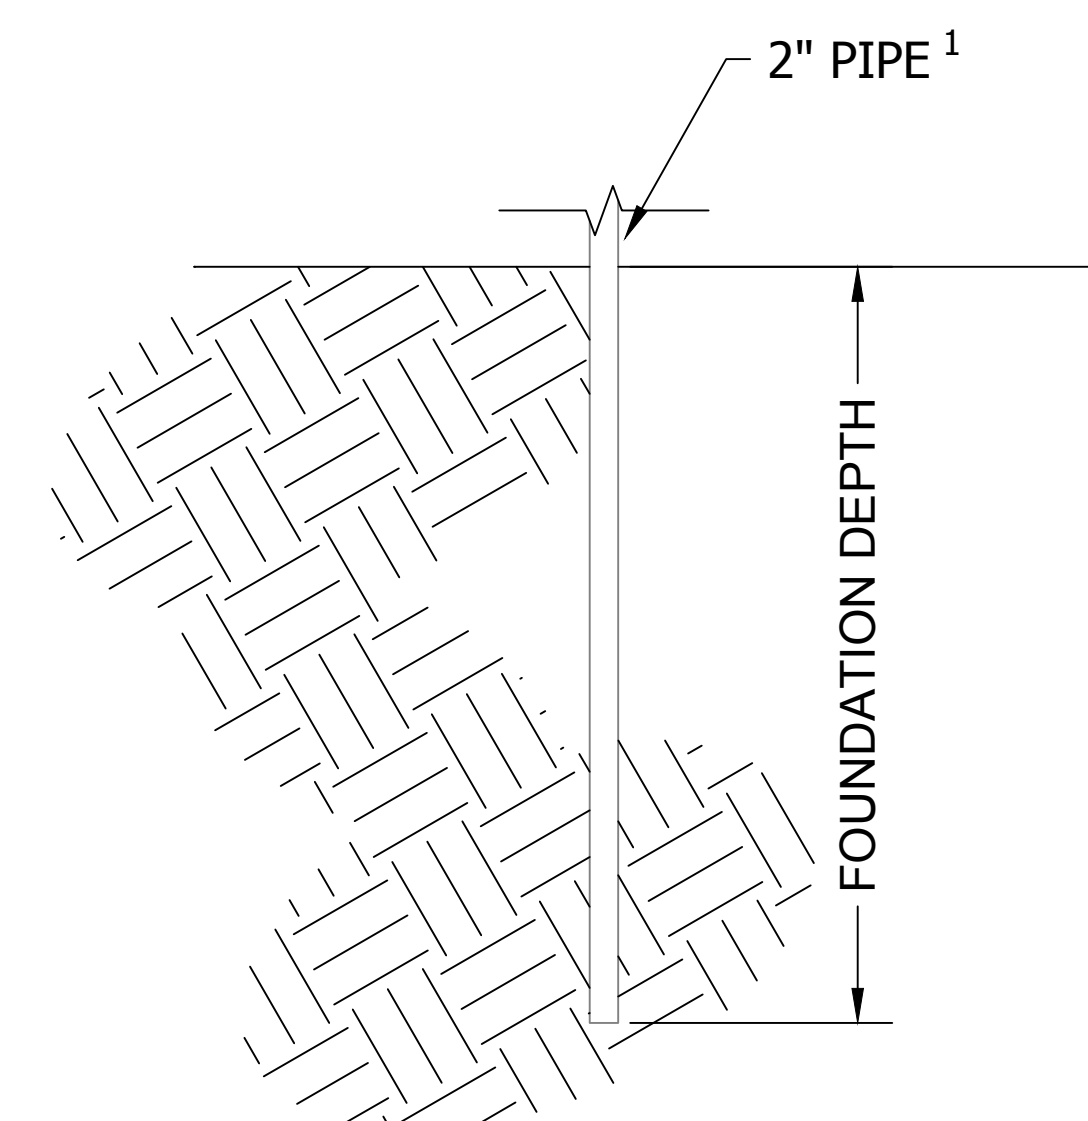


K DRIVEN PIER FOUNDATION
Scale: 3/4"=1'-0"

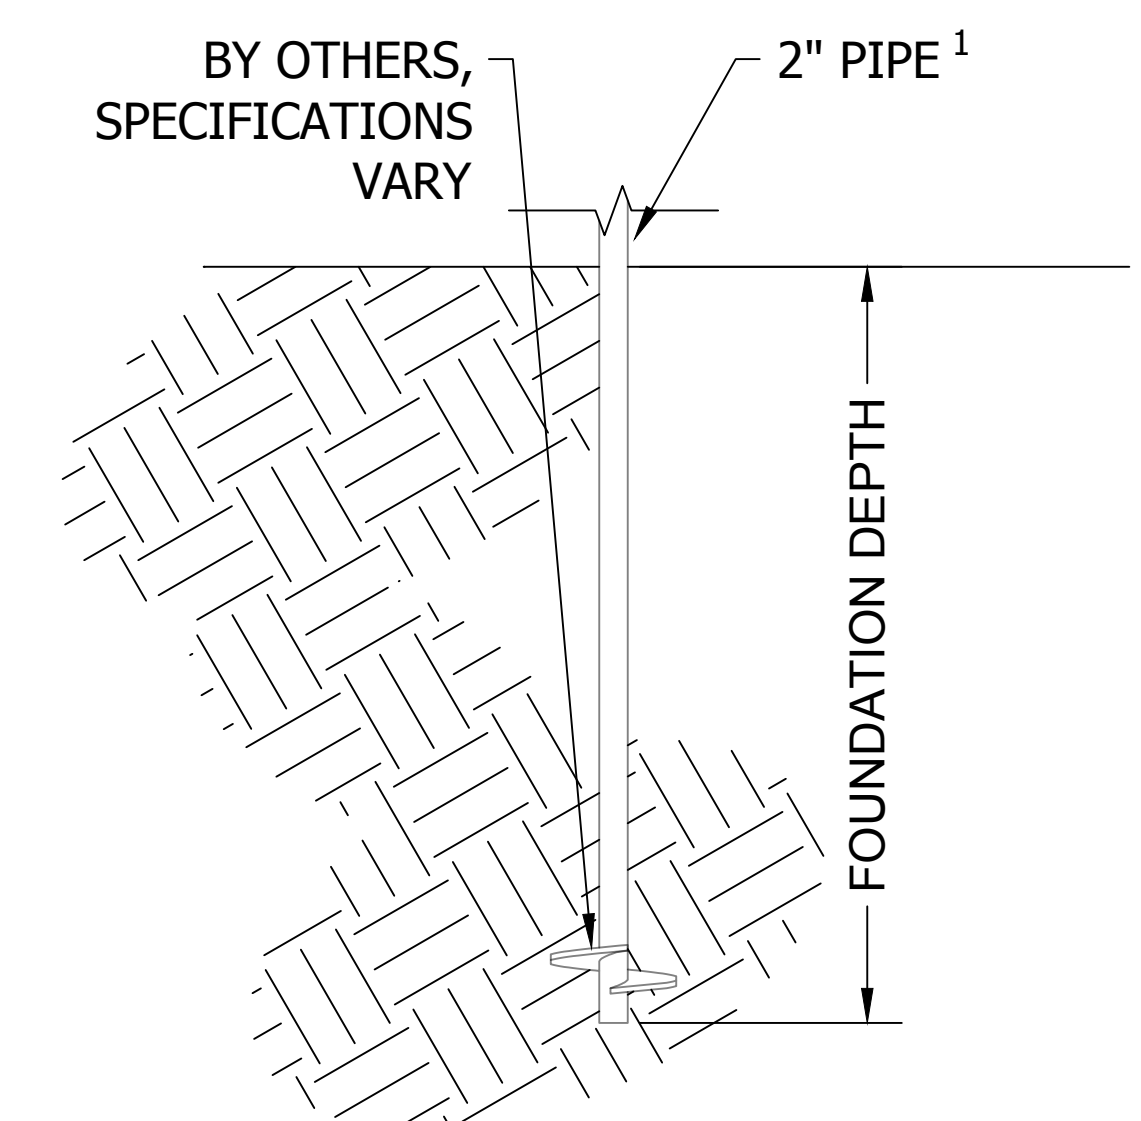

L HELICAL PILE FOUNDATION
Scale: 3/4"=1'-0"

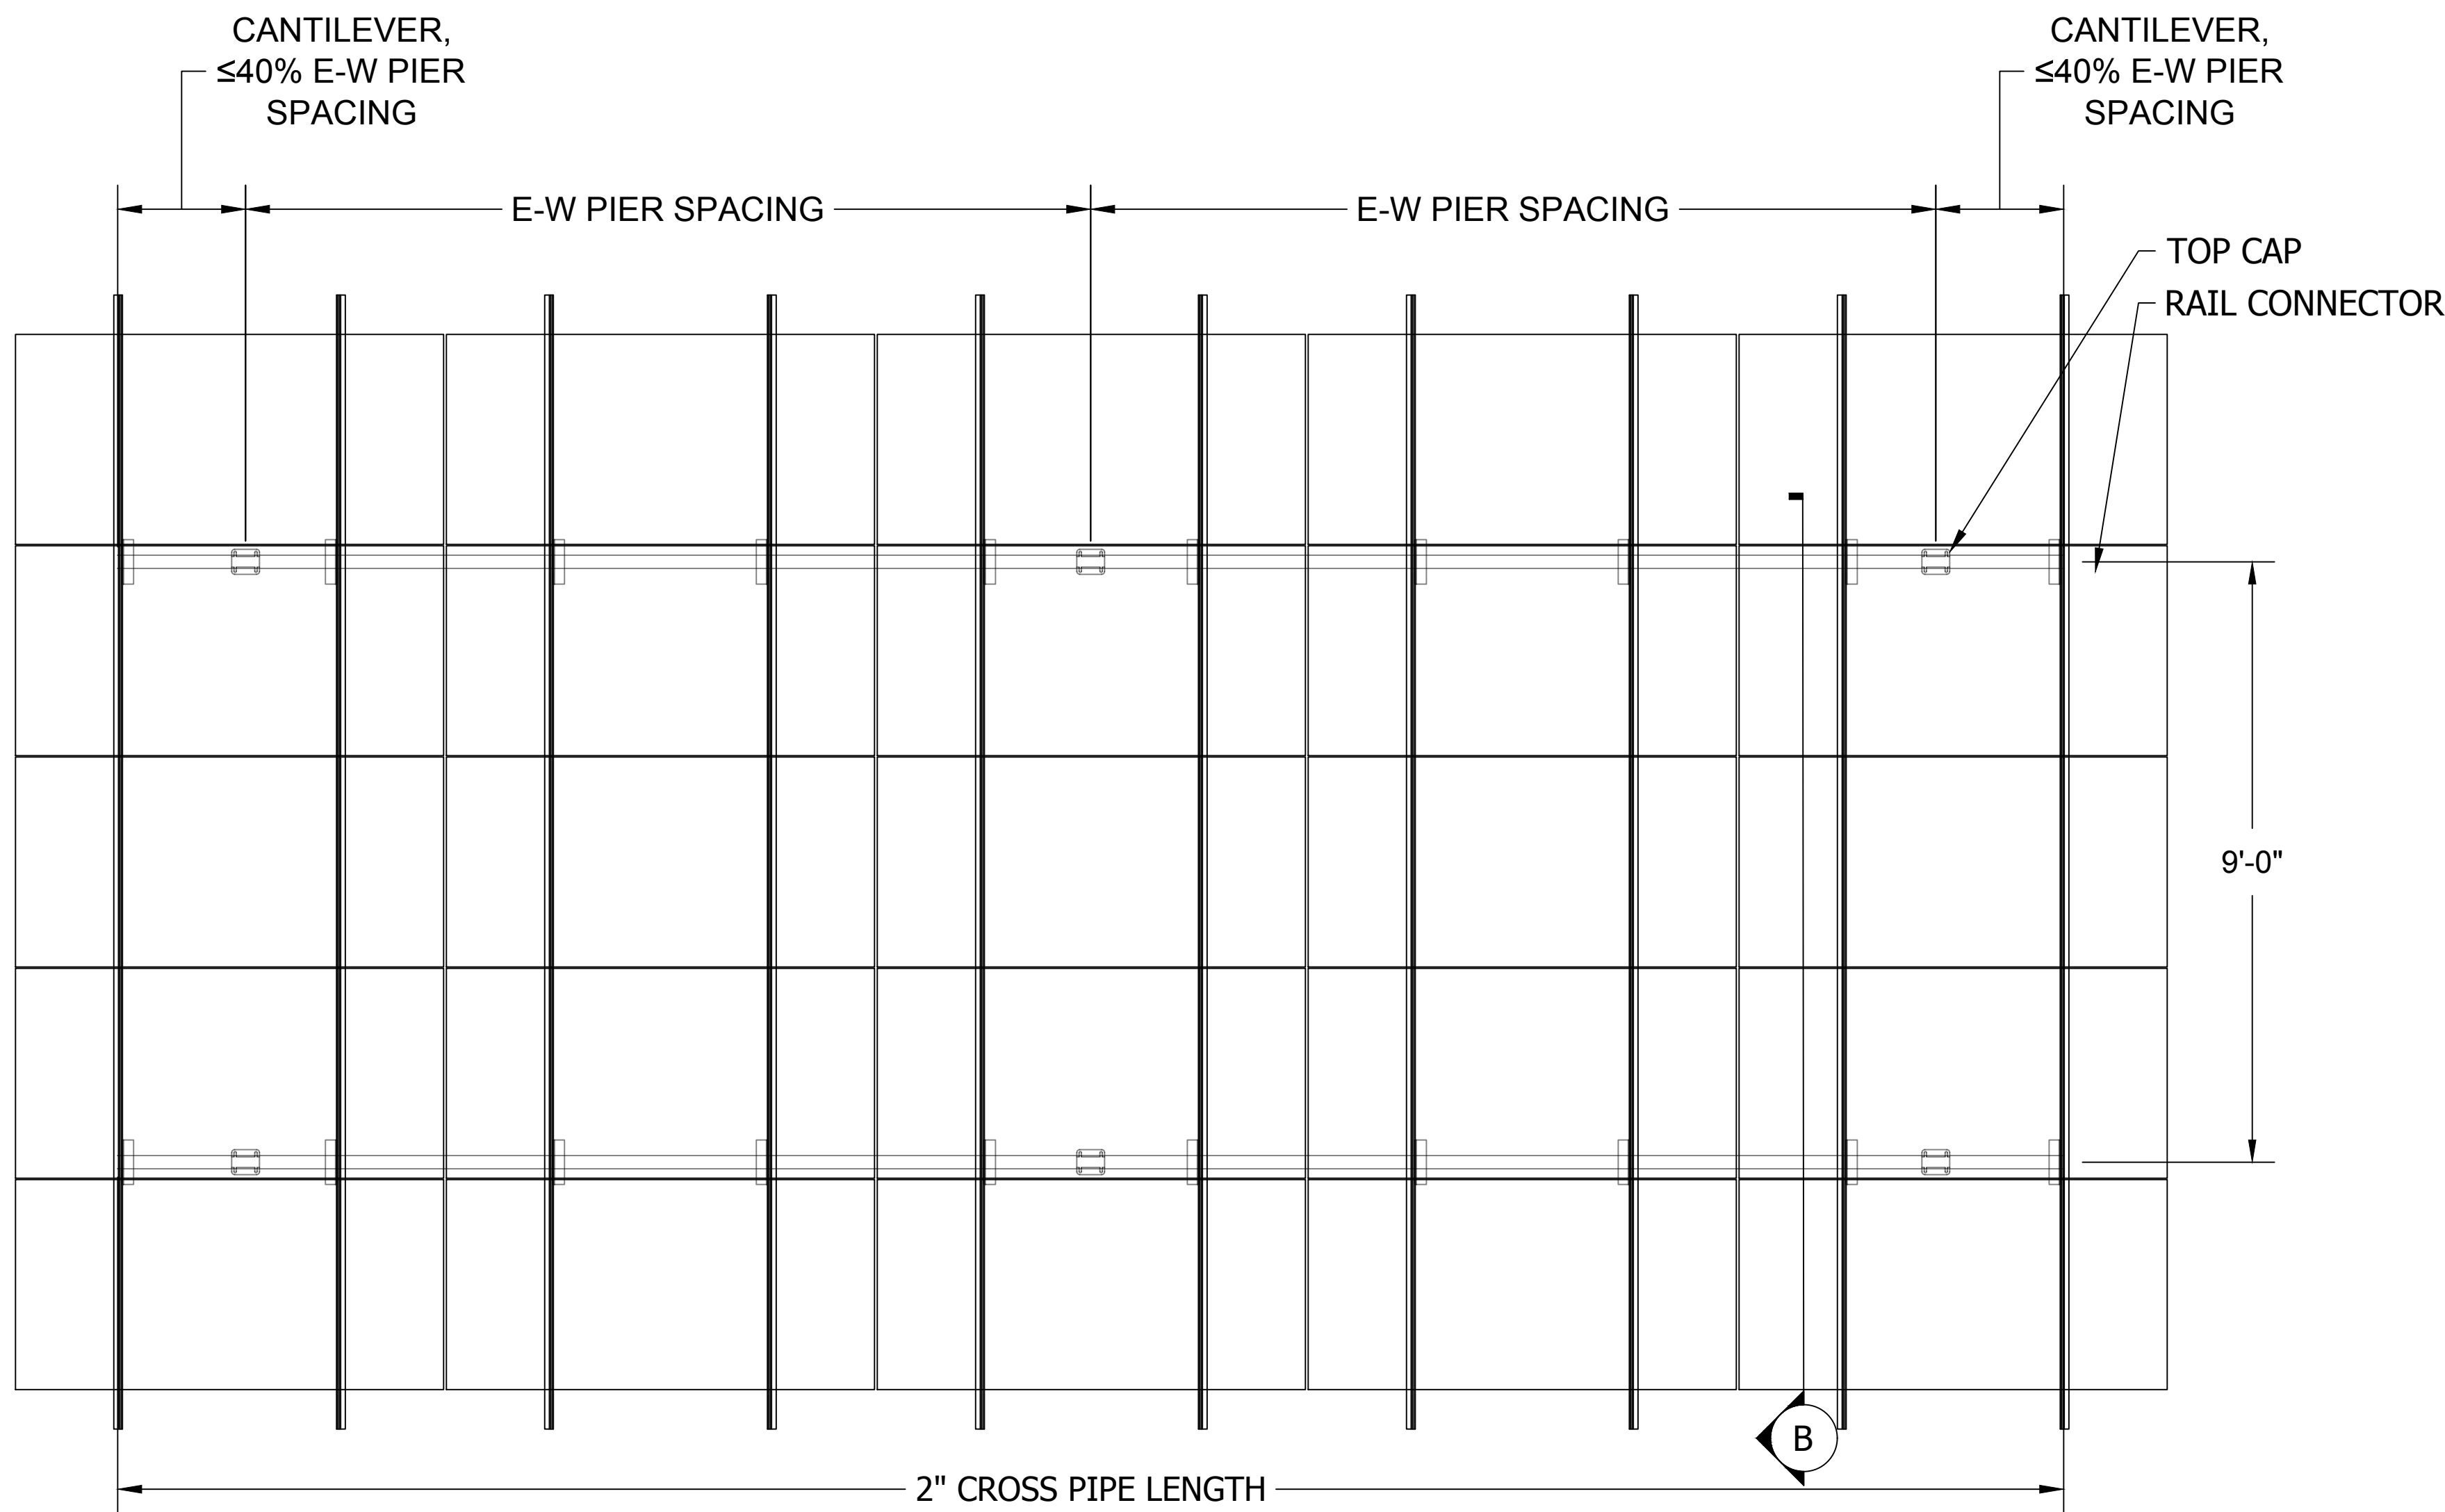


A 5-UP - PV SYSTEM PLAN DETAIL
Scale: 1/2"=1'-0"

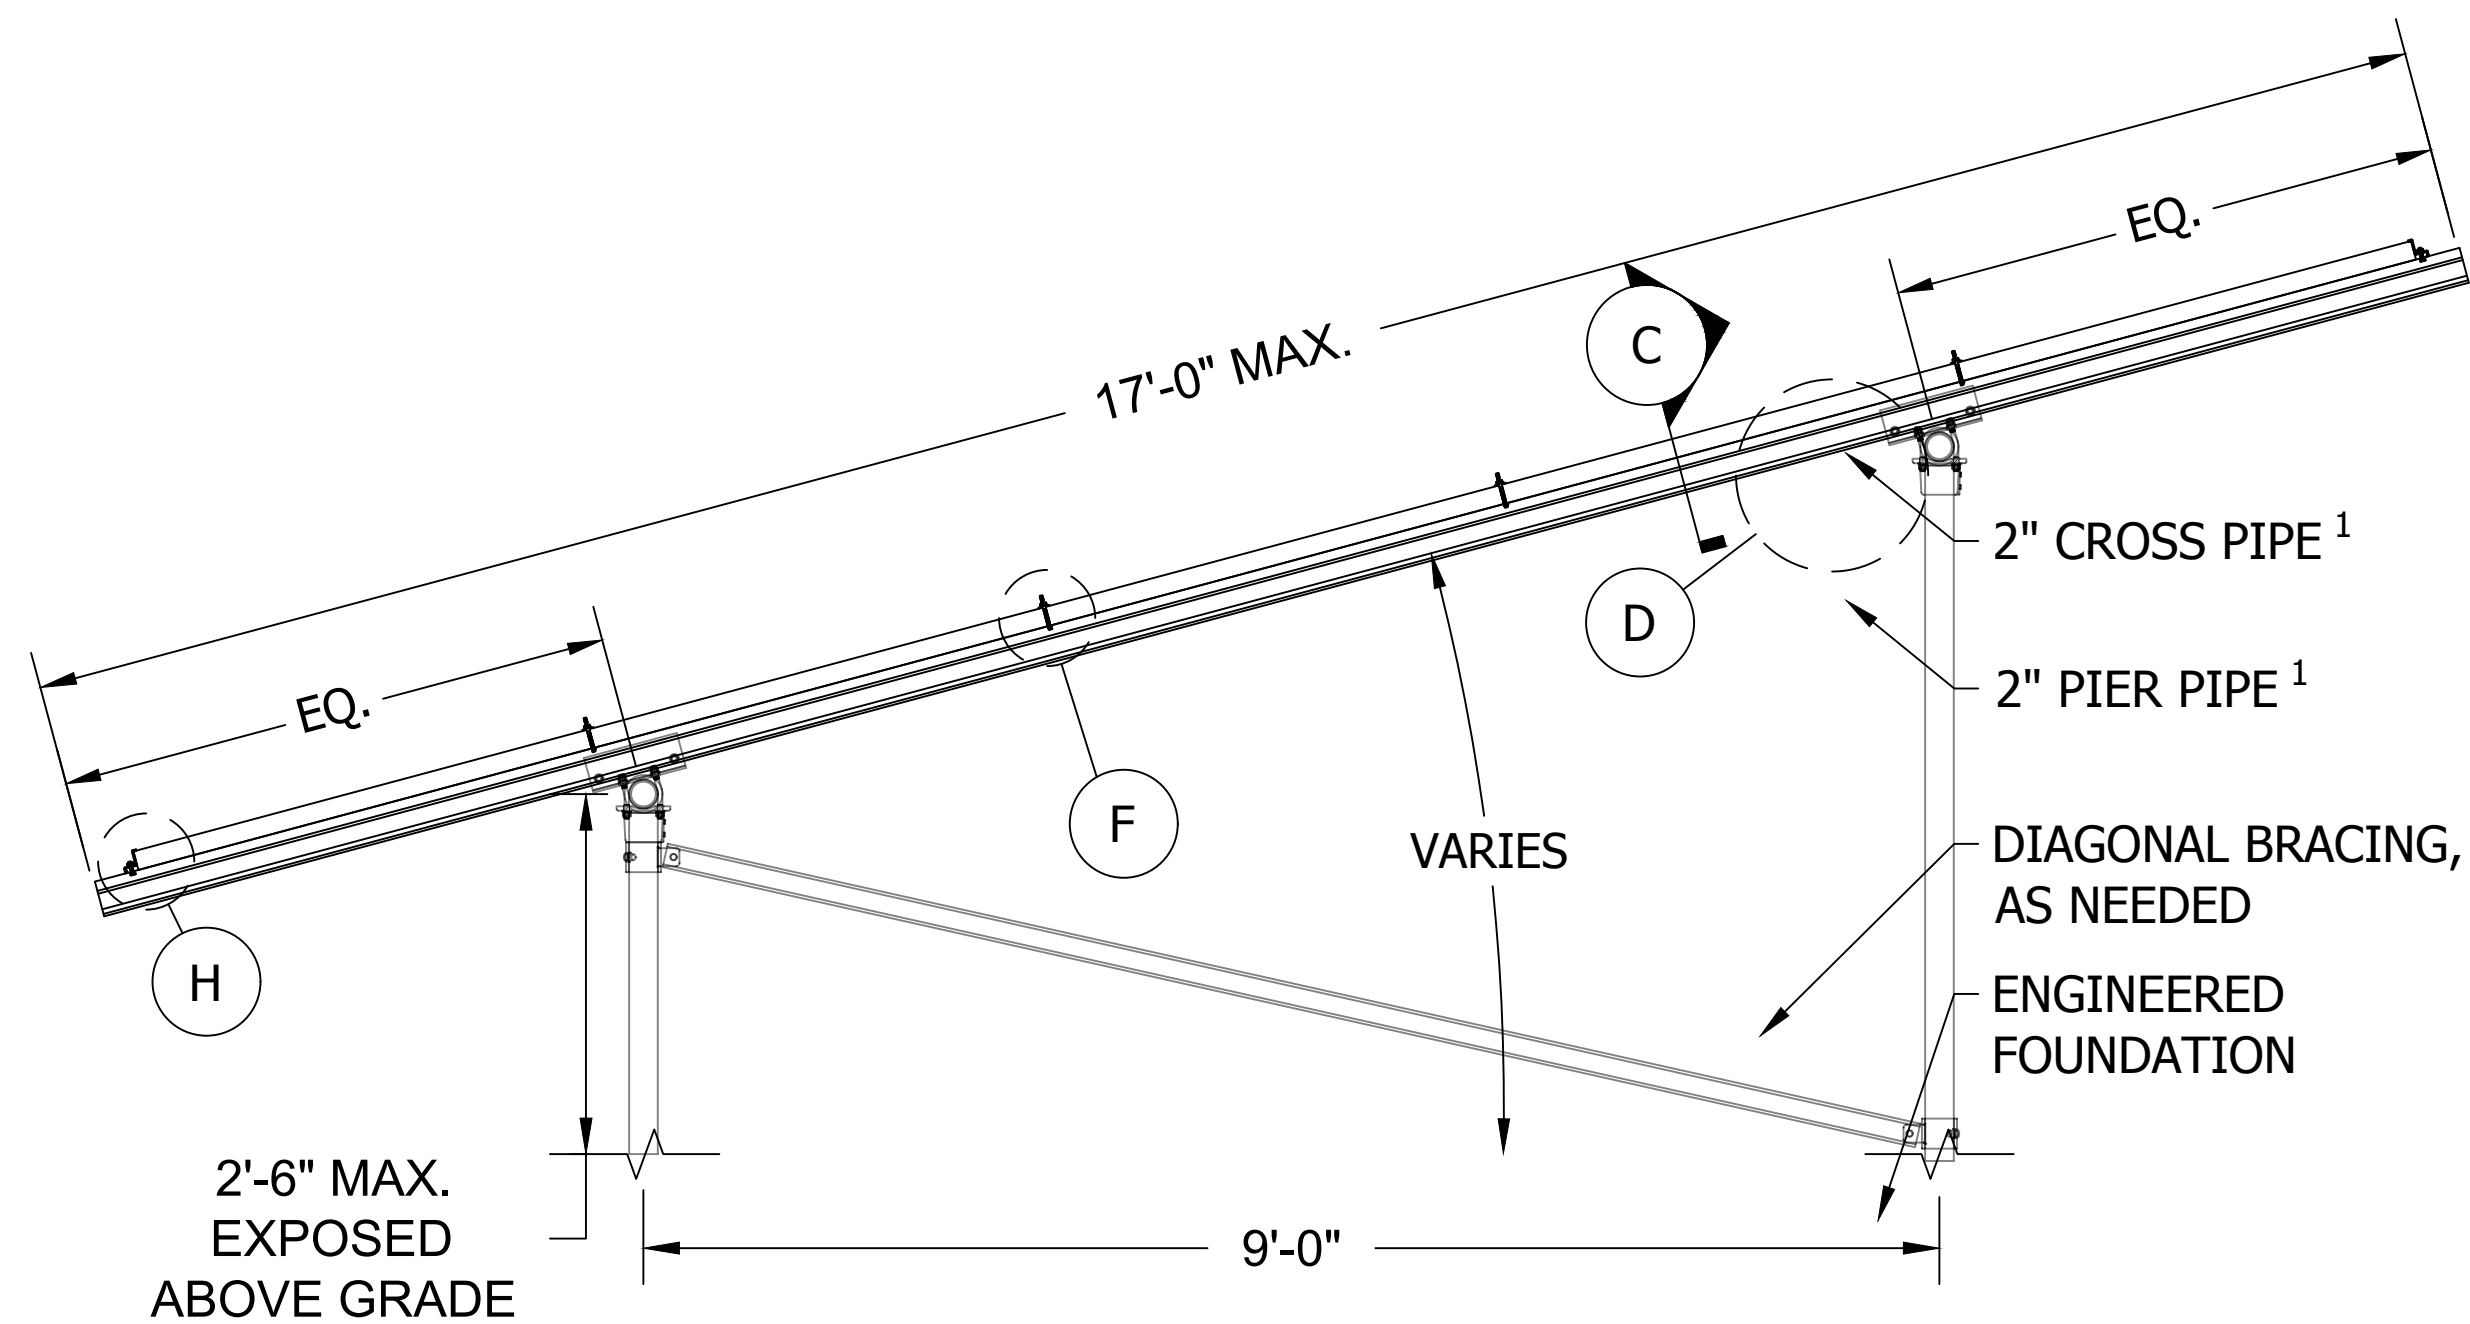


B 5-UP - PV SYSTEM SIDE SECTION
Scale: 3/4"=1'-0"


- SHEET NOTES**
1. SCHEDULE 40 PIPE OR ALLIED MECHANICAL TUBING (12GA WALL THICKNESS)
 2. URL: IRONRIDGE GROUND MOUNT INSTALL MANUAL
 3. URL: IRONRIDGE GROUND MOUNT ENGINEERING DESIGN GUIDE

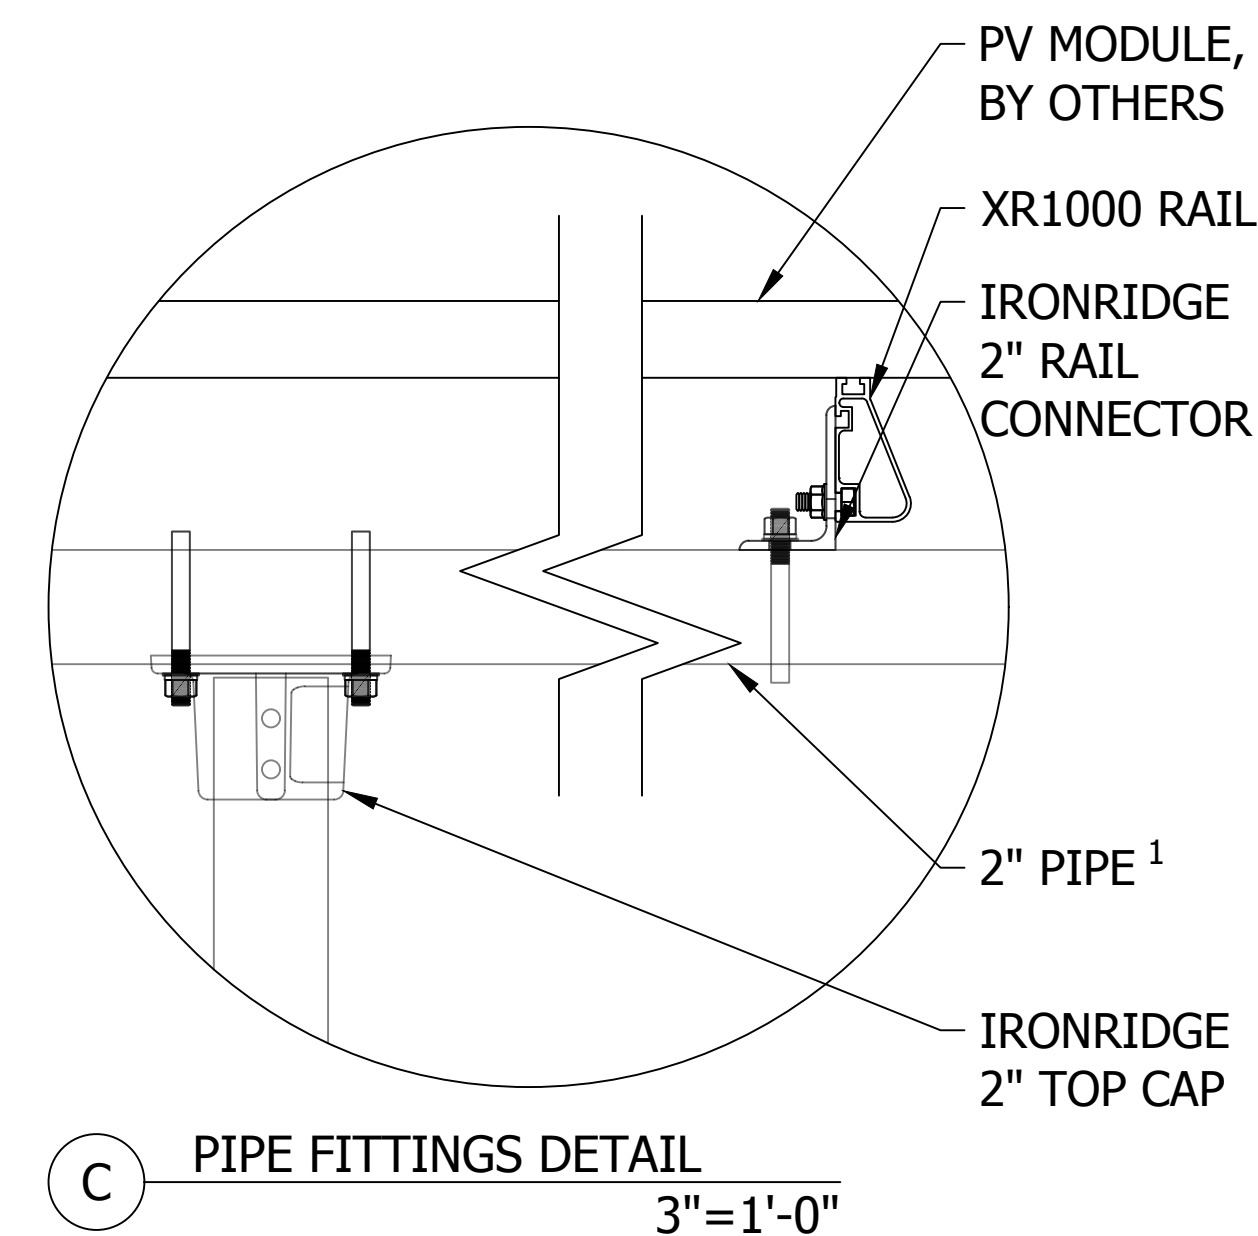


C PIPE FITTINGS DETAIL
3"=1'-0"

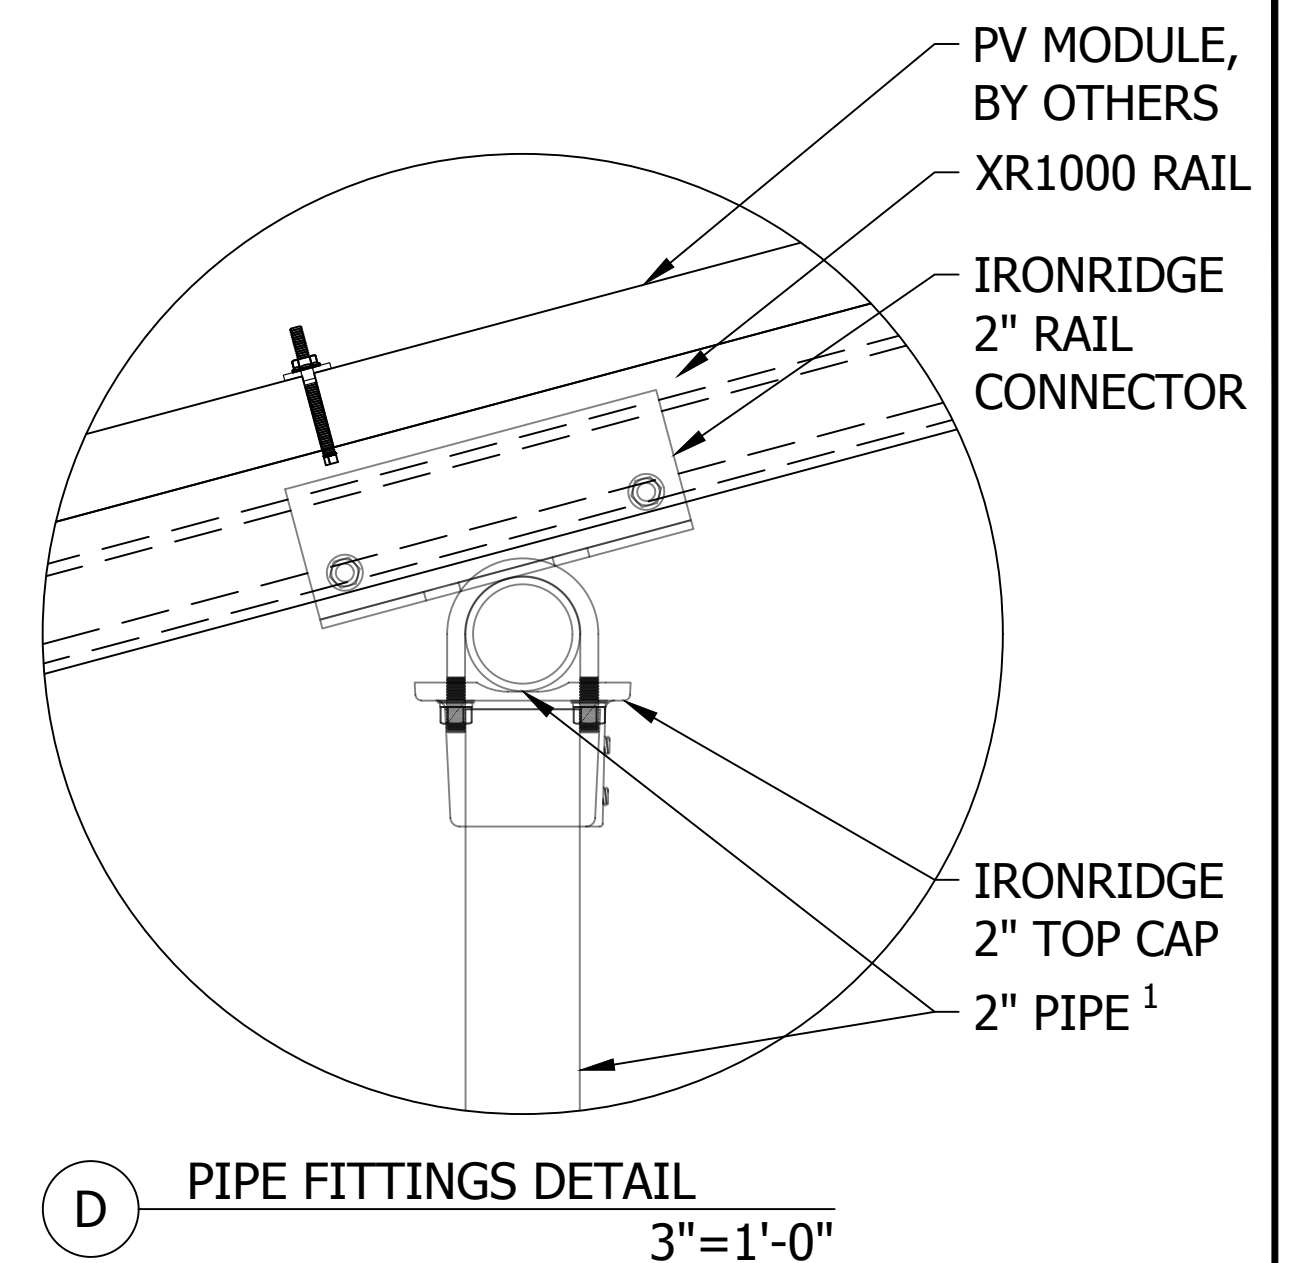


D PIPE FITTINGS DETAIL
3"=1'-0"

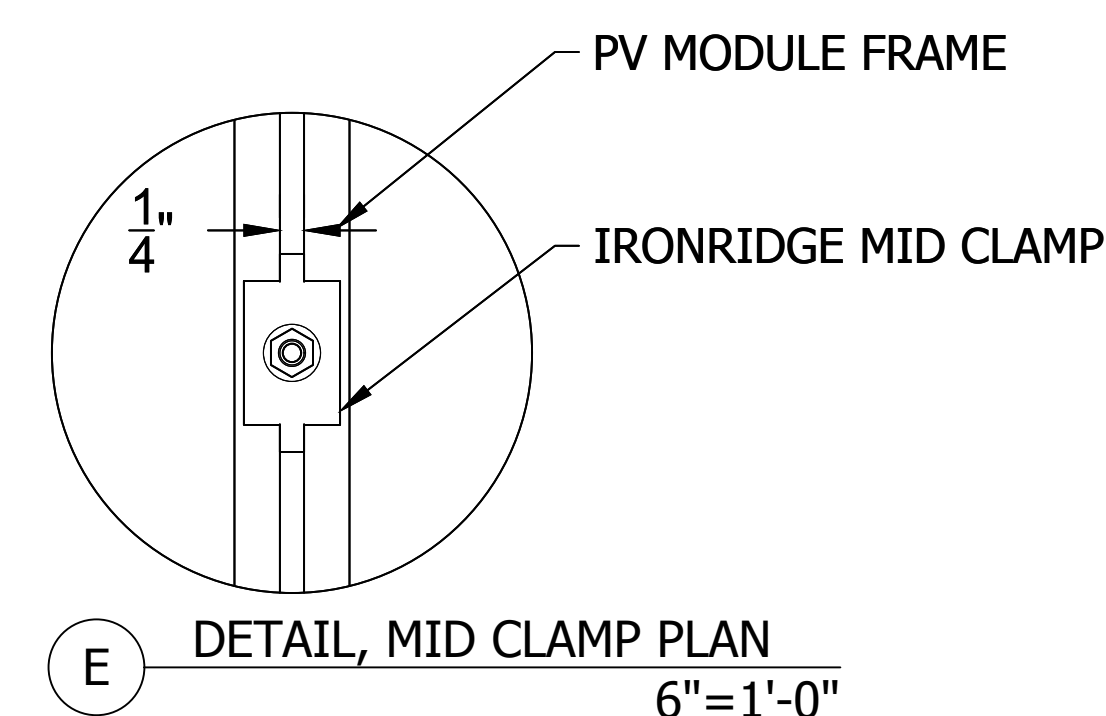


E DETAIL, MID CLAMP PLAN
6"=1'-0"

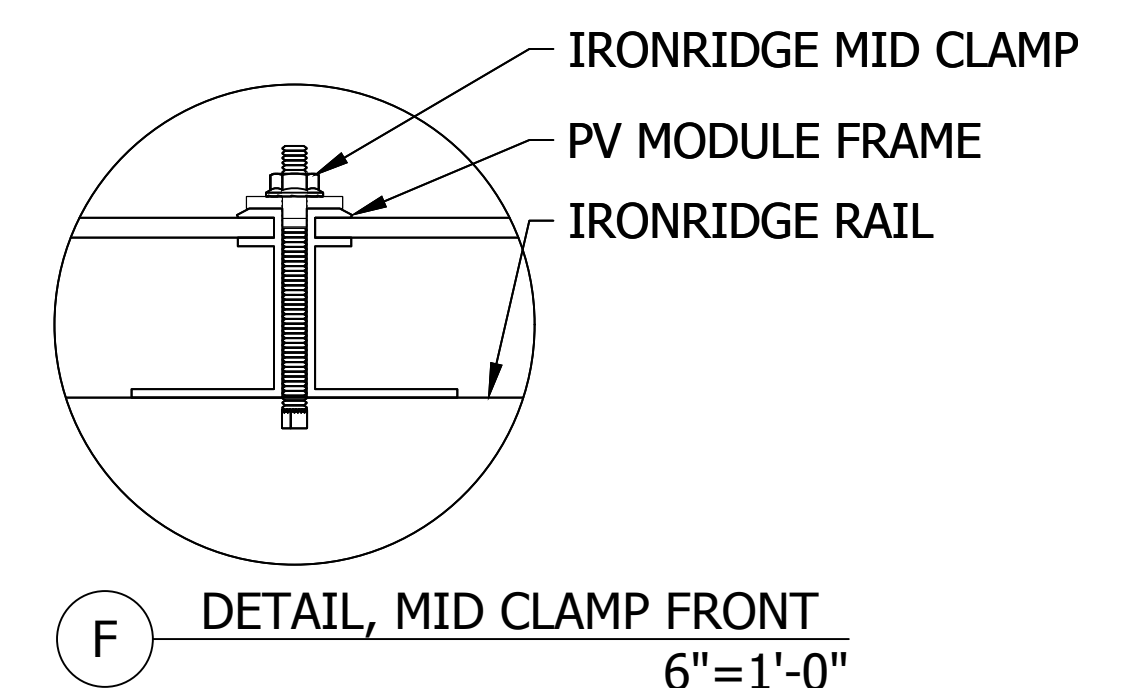


F DETAIL, MID CLAMP FRONT
6"=1'-0"

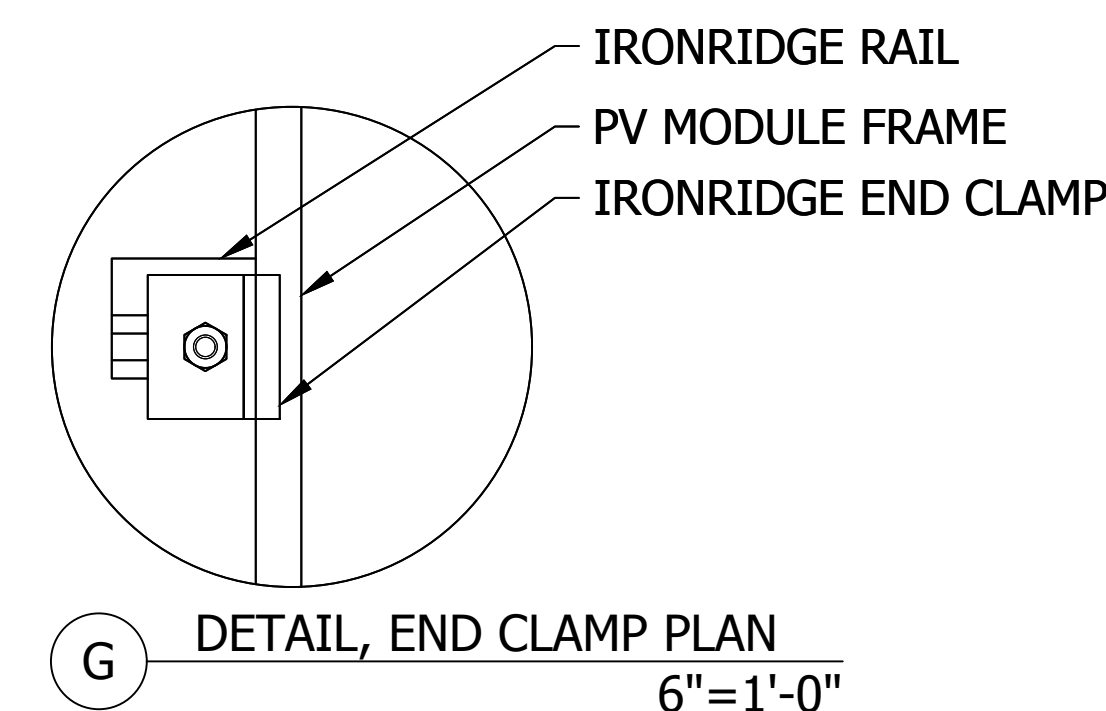


G DETAIL, END CLAMP PLAN
6"=1'-0"

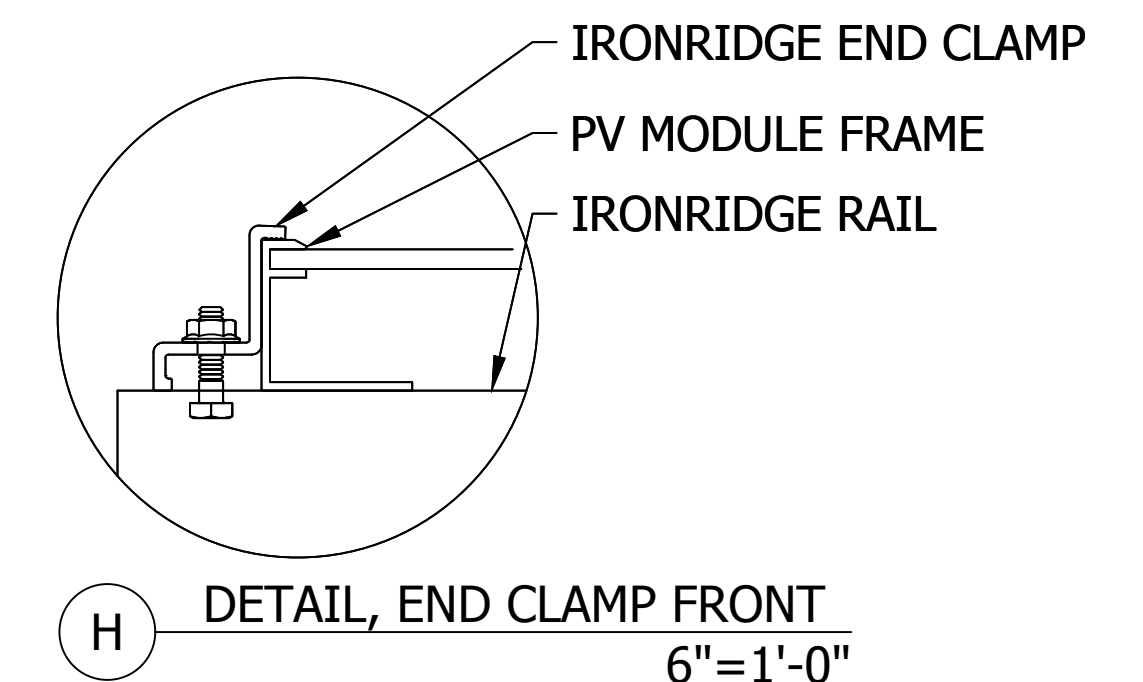


H DETAIL, END CLAMP FRONT
6"=1'-0"

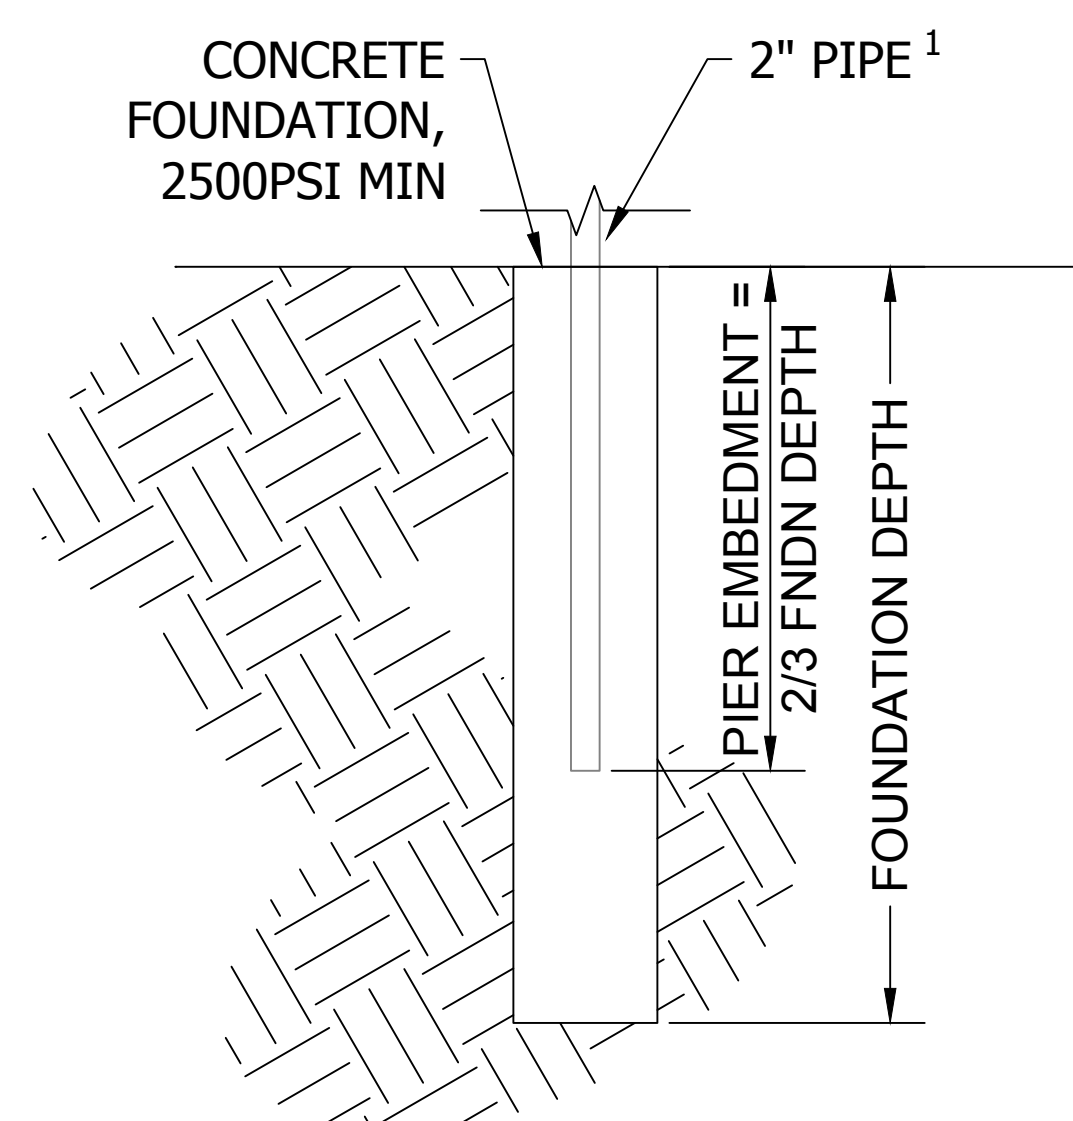


J DRILL/POUR FOUNDATION
Scale: 3/4"=1'-0"

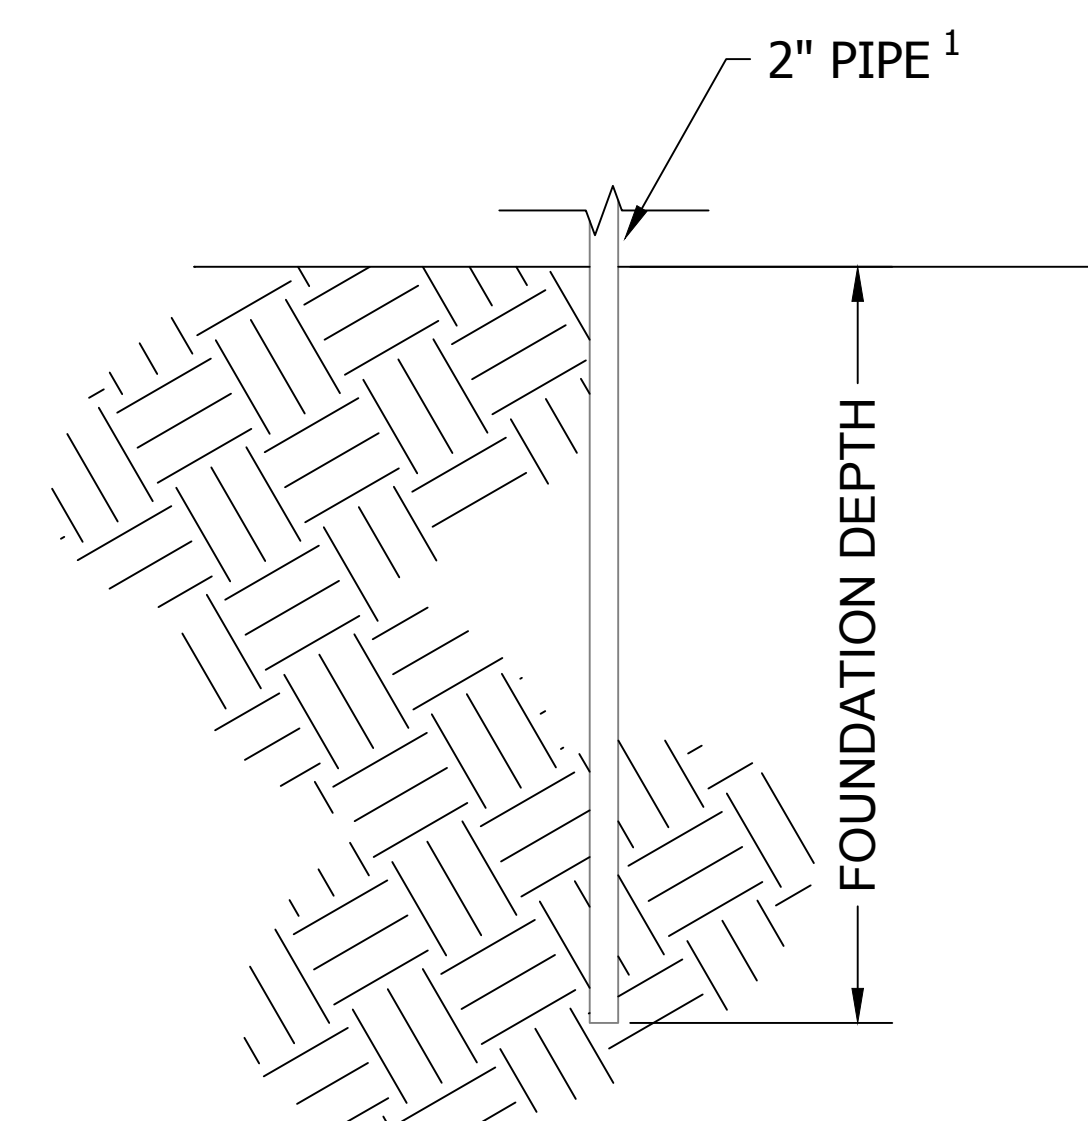


K DRIVEN PIER FOUNDATION
Scale: 3/4"=1'-0"

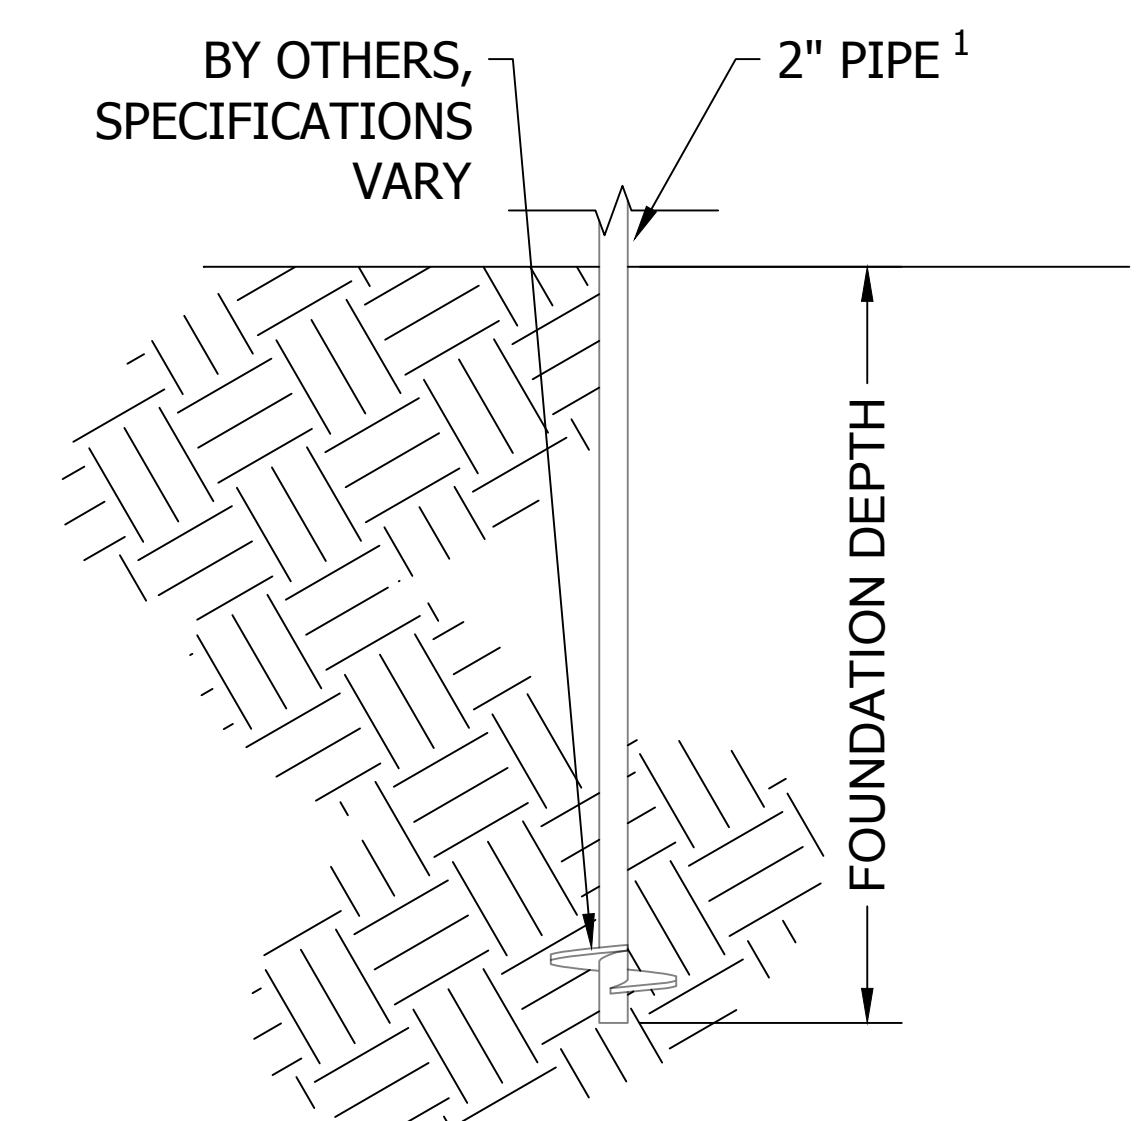

L HELICAL PILE FOUNDATION
Scale: 3/4"=1'-0"

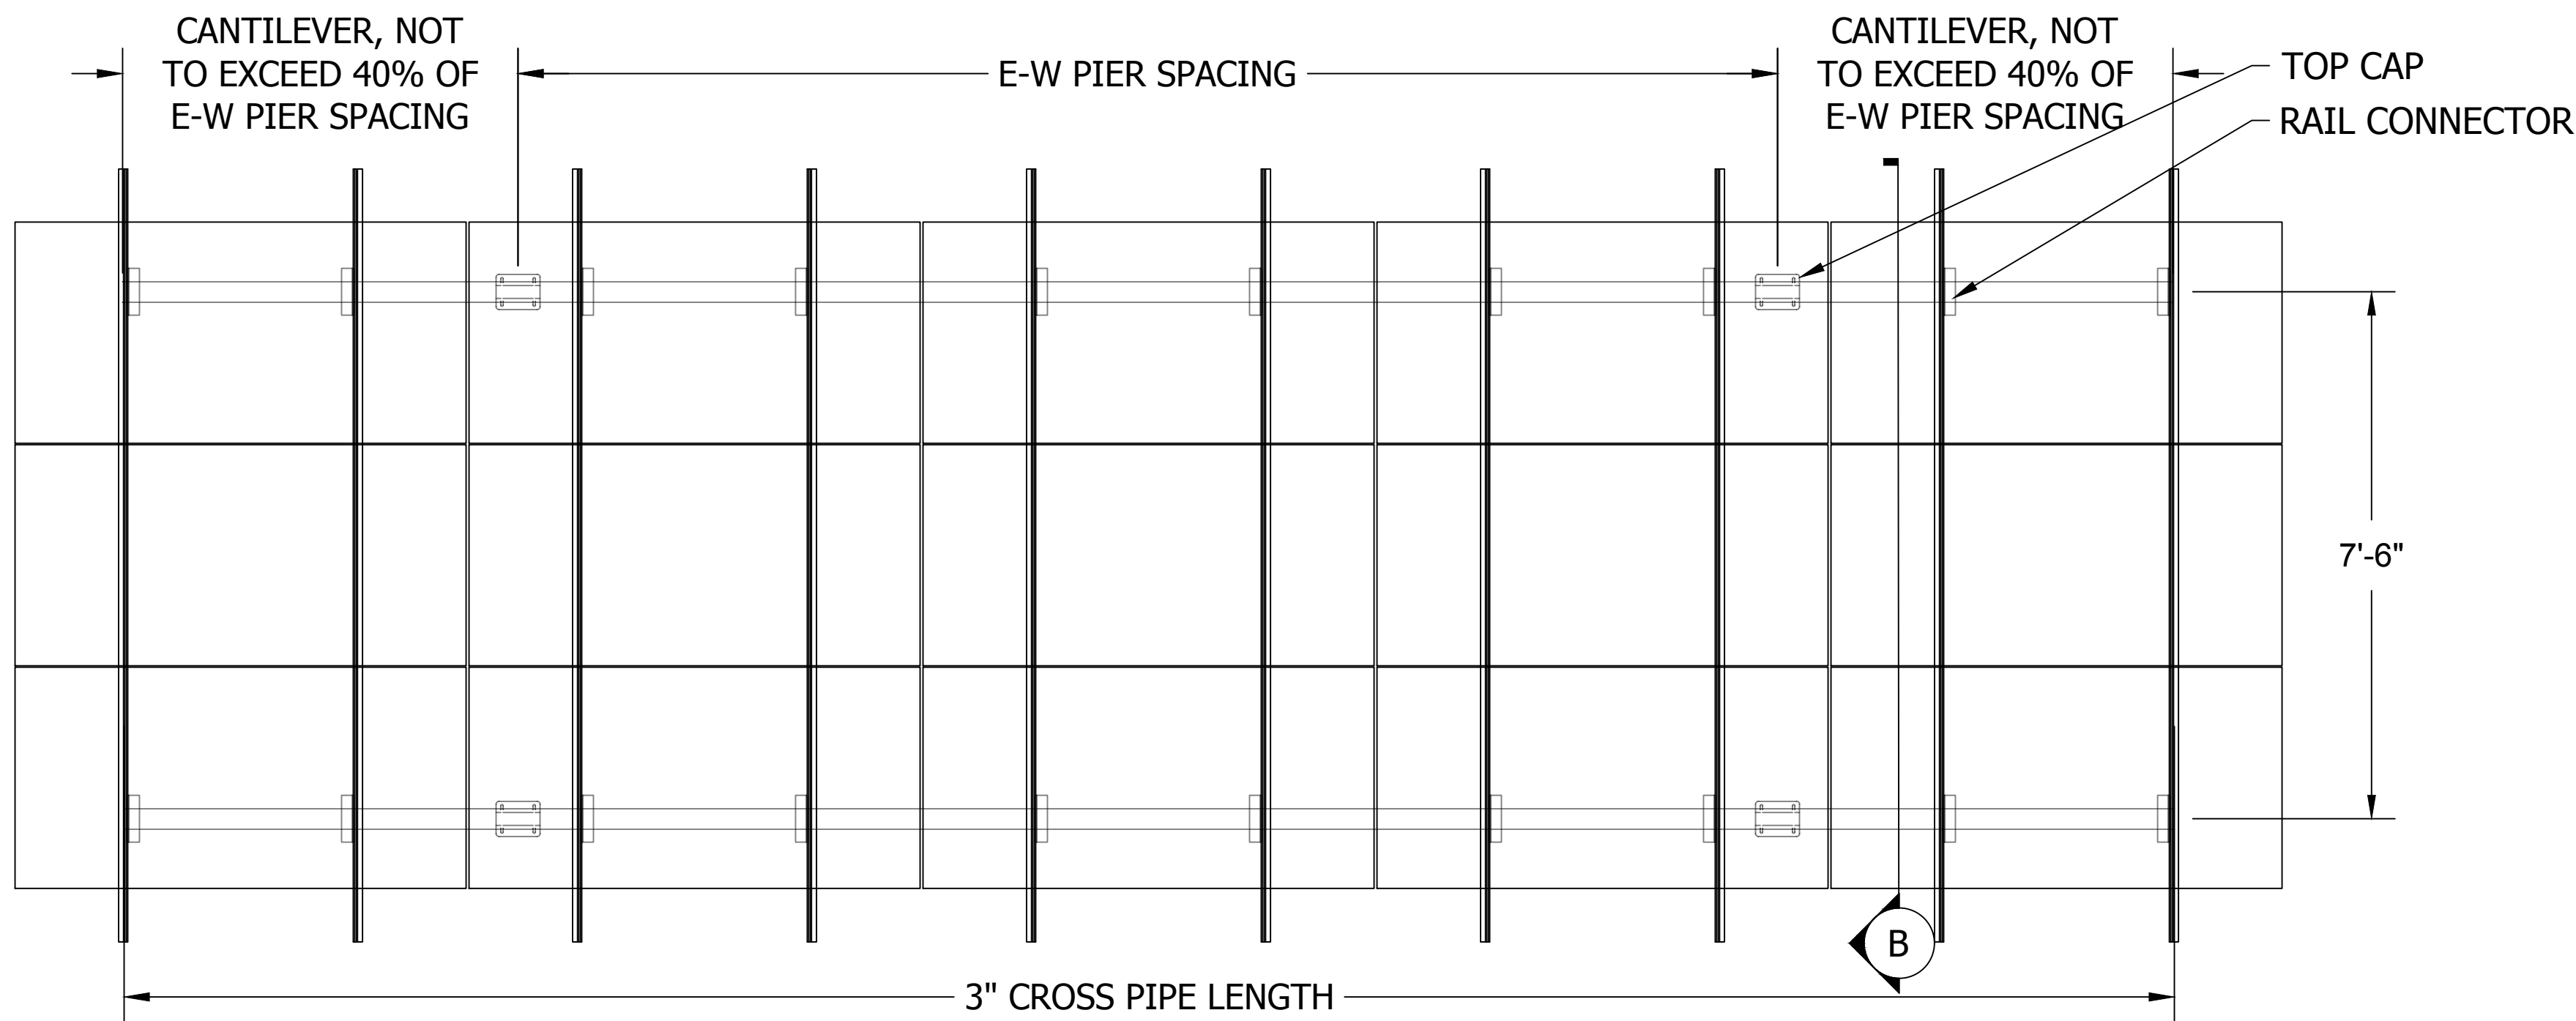


A 3-UP - PV SYSTEM PLAN DETAIL
Scale: 1/2"=1'-0"

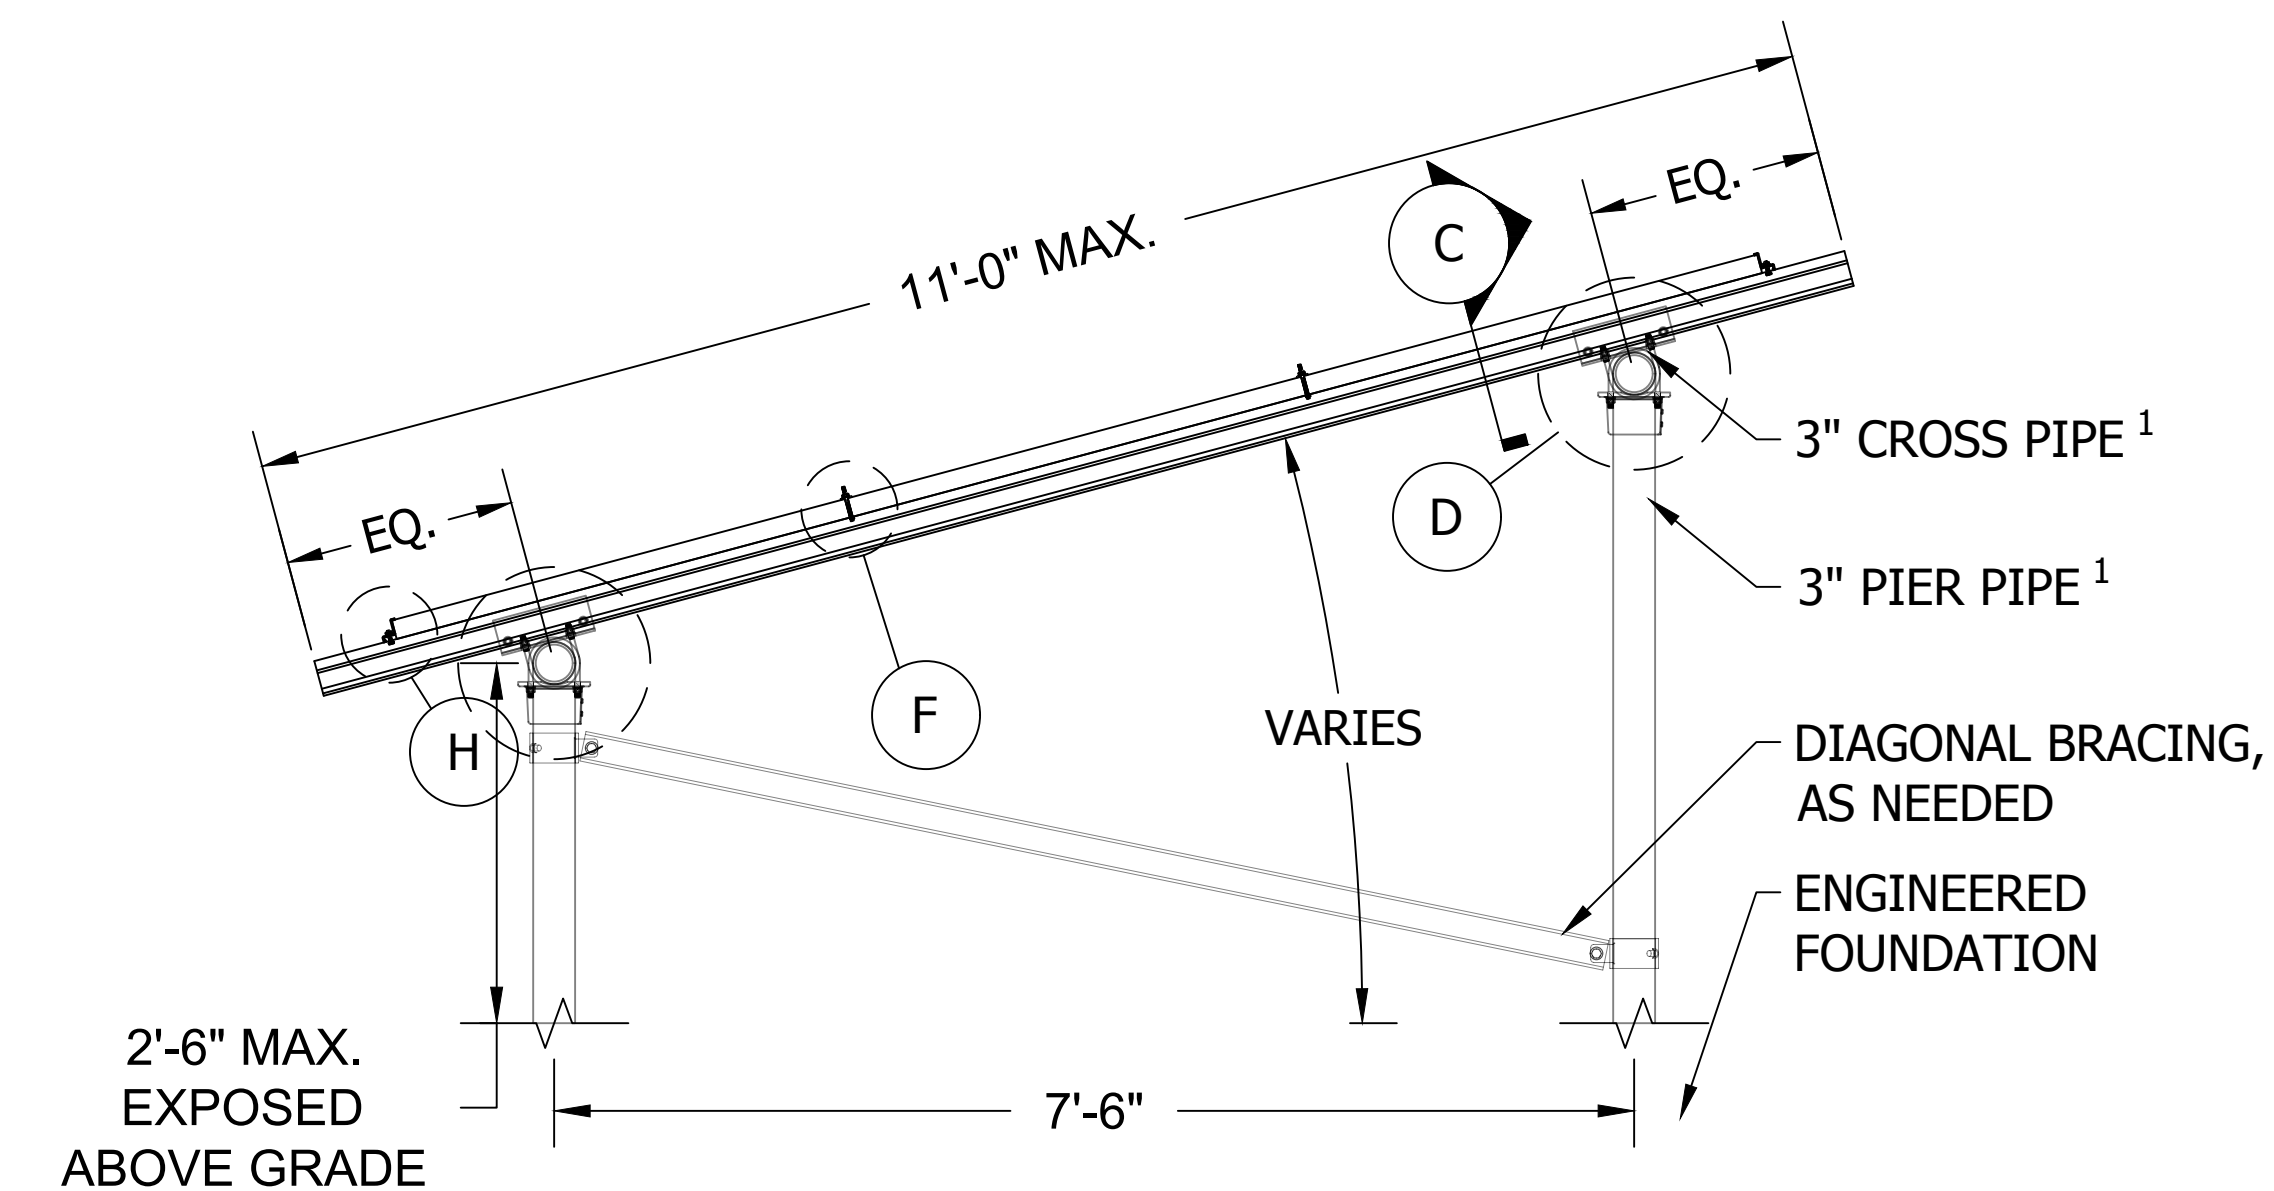


B 3-UP - PV SYSTEM SIDE SECTION
Scale: 3/4"=1'-0"


- SHEET NOTES**
1. SCHEDULE 40 PIPE OR ALLIED MECHANICAL TUBING (8GA WALL THICKNESS)
 2. URL: IRONRIDGE GROUND MOUNT INSTALL MANUAL
 3. URL: IRONRIDGE GROUND MOUNT ENGINEERING DESIGN GUIDE

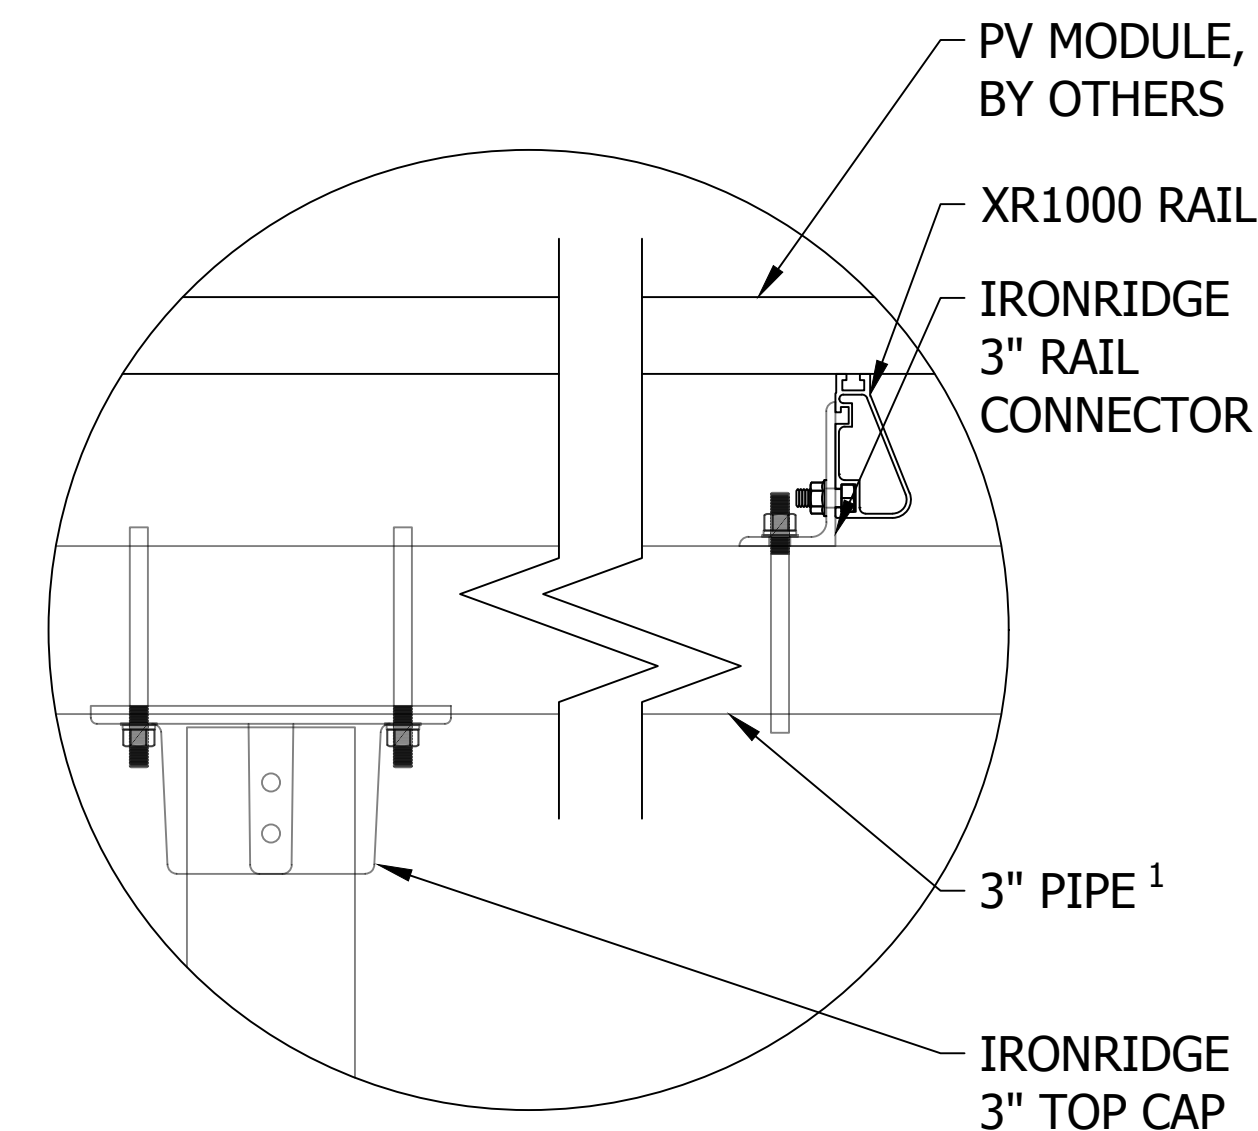


C PIPE FITTINGS DETAIL
3"=1'-0"

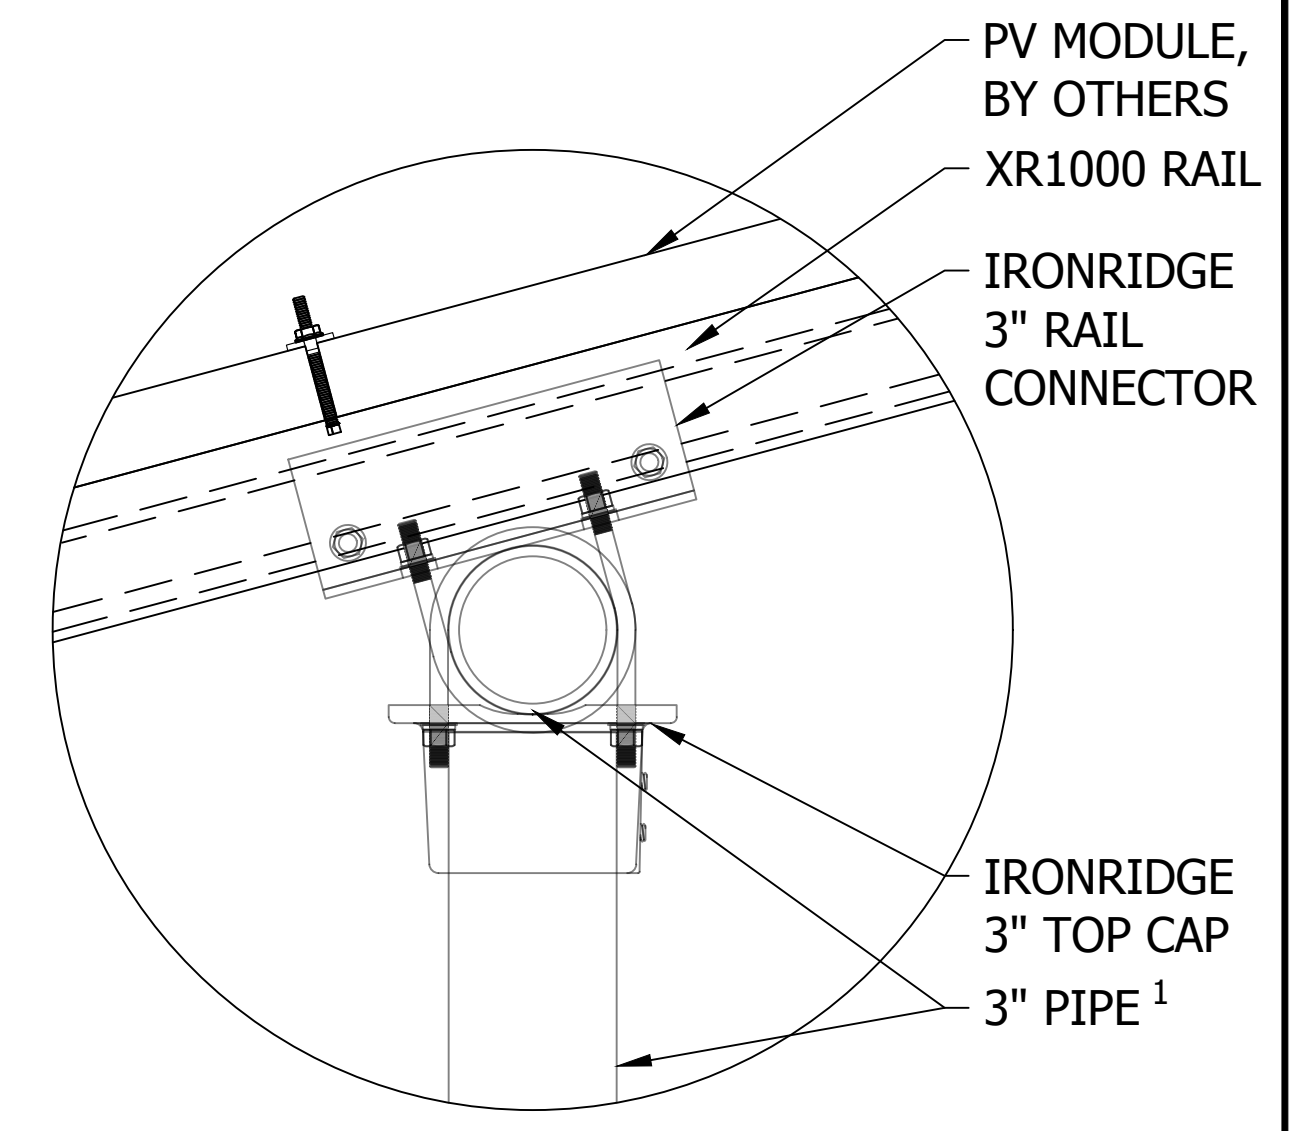


D PIPE FITTINGS DETAIL
3"=1'-0"

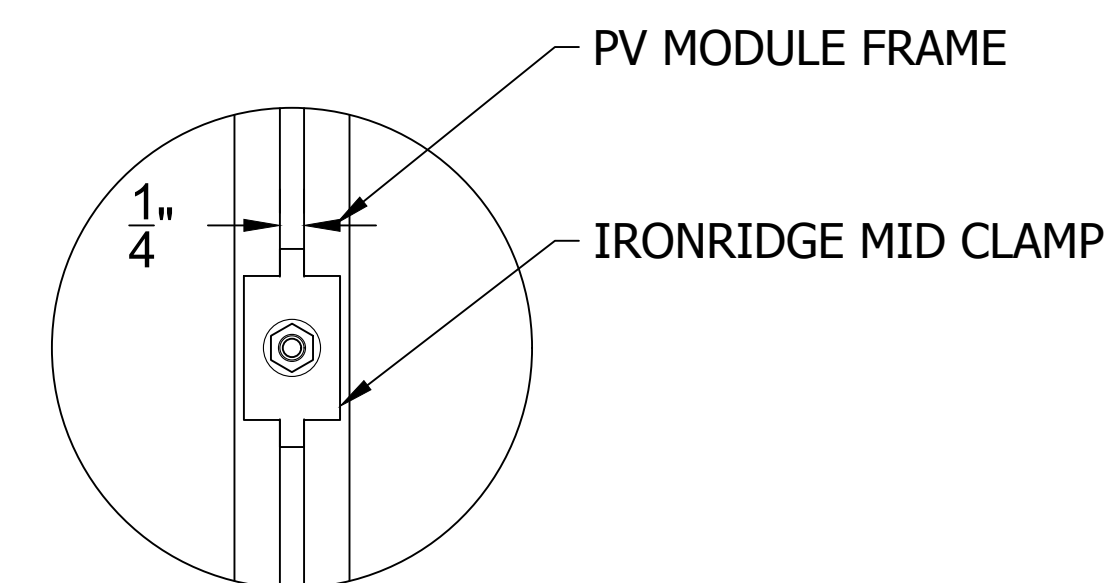


E DETAIL, MID CLAMP PLAN
6"=1'-0"

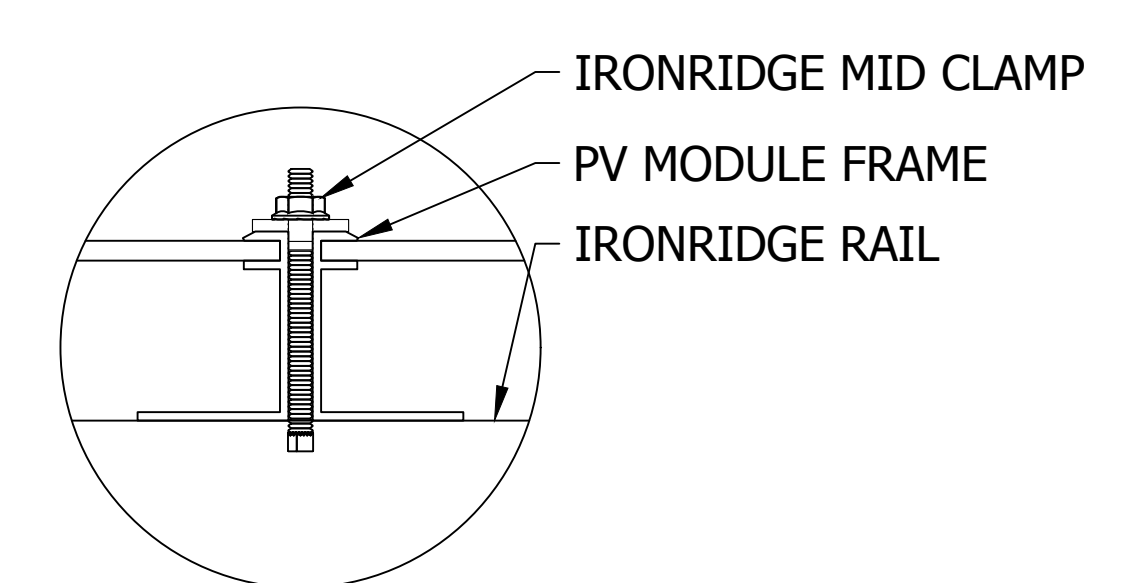


F DETAIL, MID CLAMP FRONT
6"=1'-0"

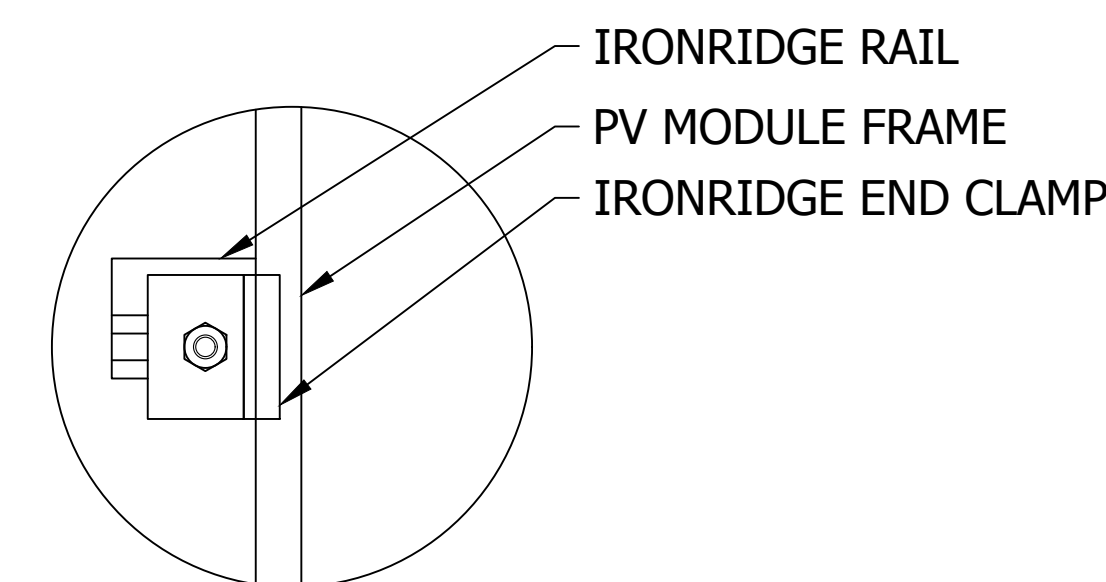


G DETAIL, END CLAMP PLAN
6"=1'-0"

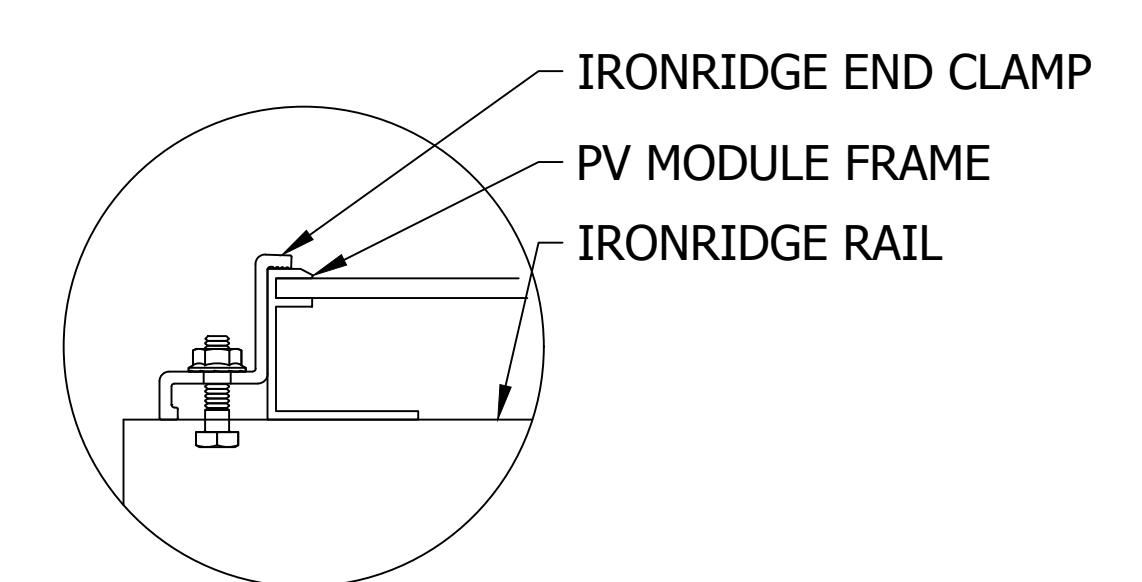


H DETAIL, END CLAMP FRONT
6"=1'-0"

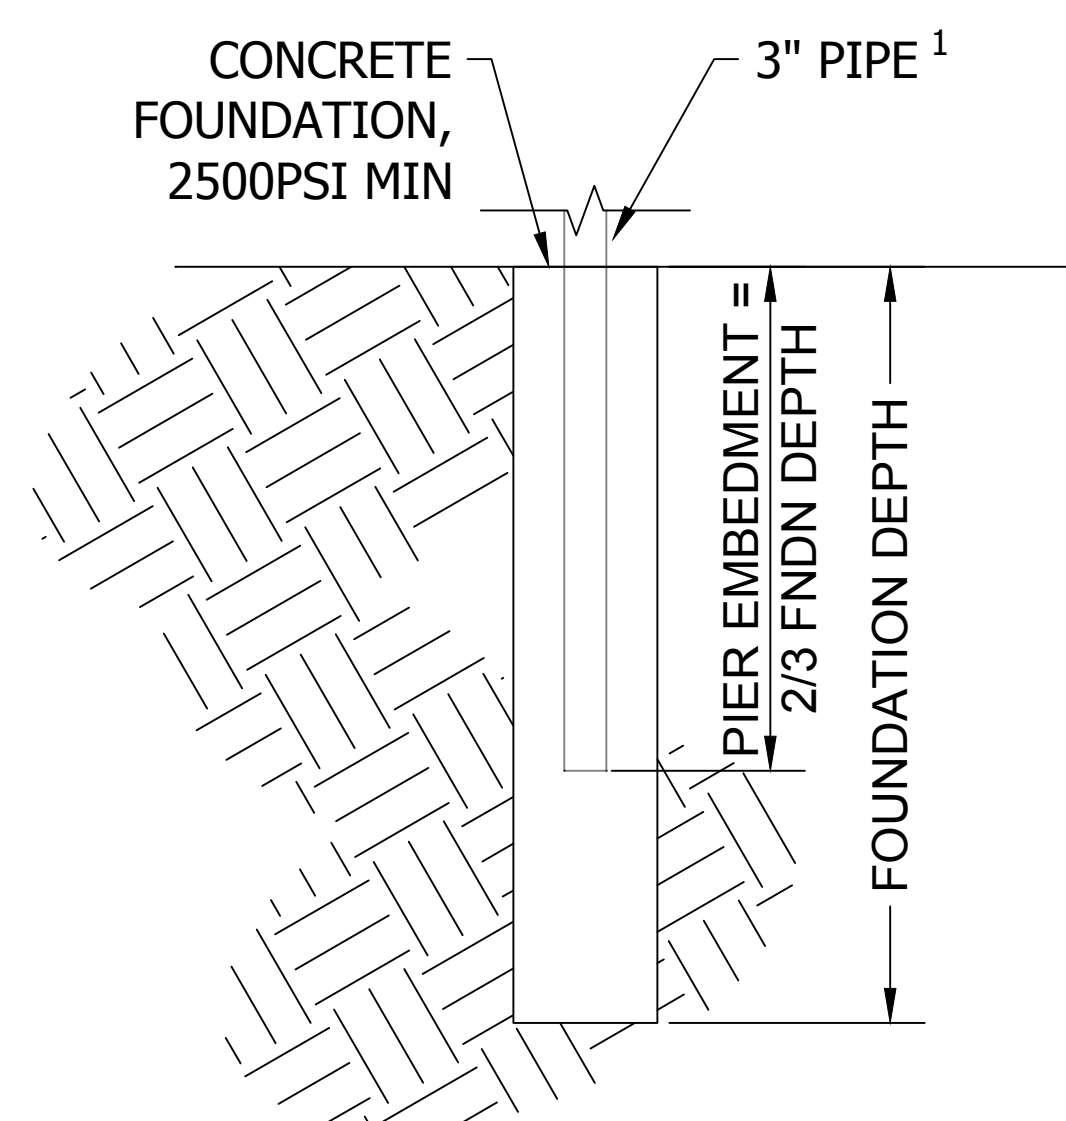

J DRILL/POUR FOUNDATION
Scale: 3/4"=1'-0"

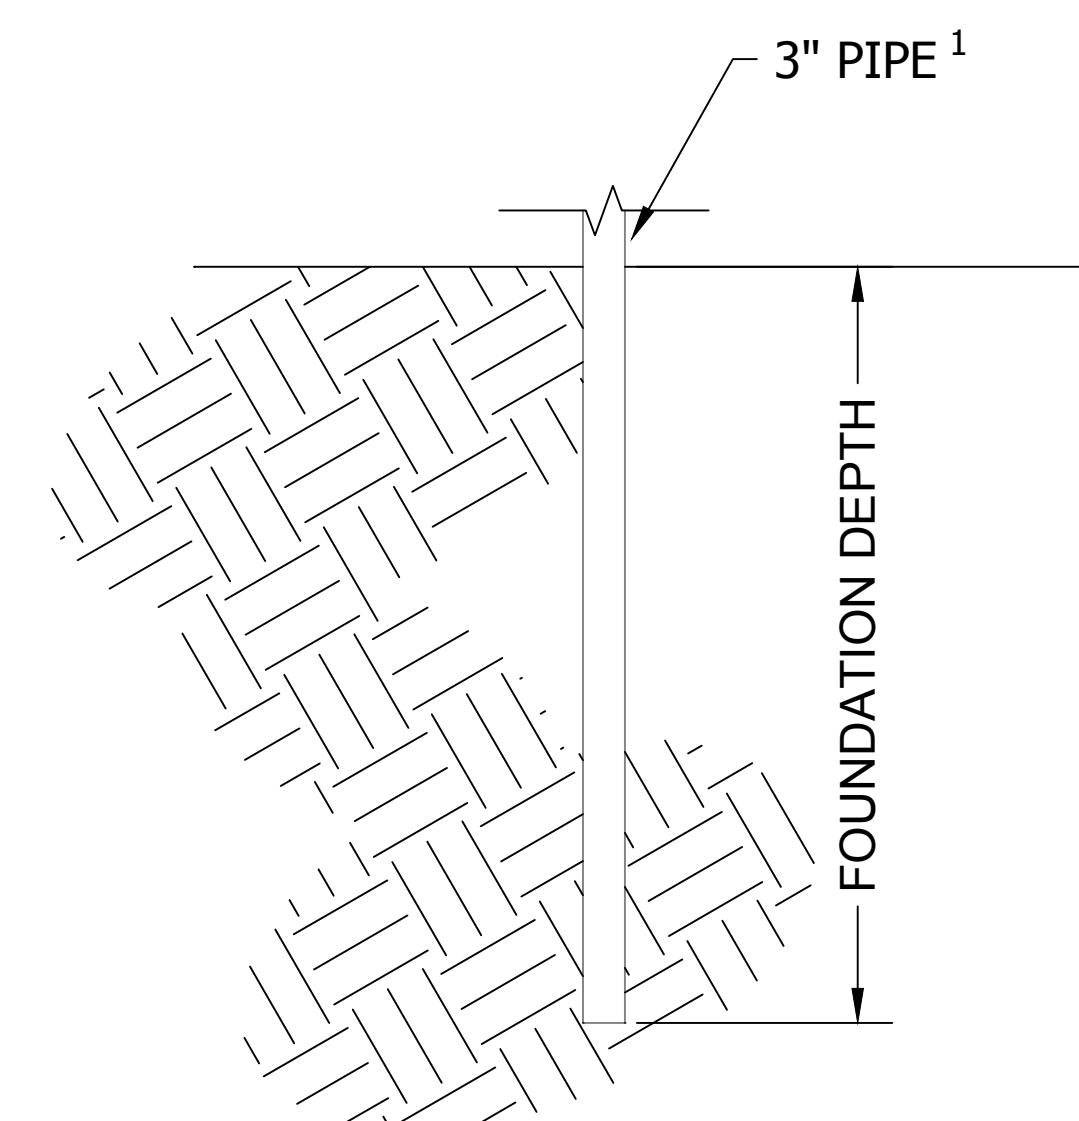


K DRIVEN PIER FOUNDATION
Scale: 3/4"=1'-0"

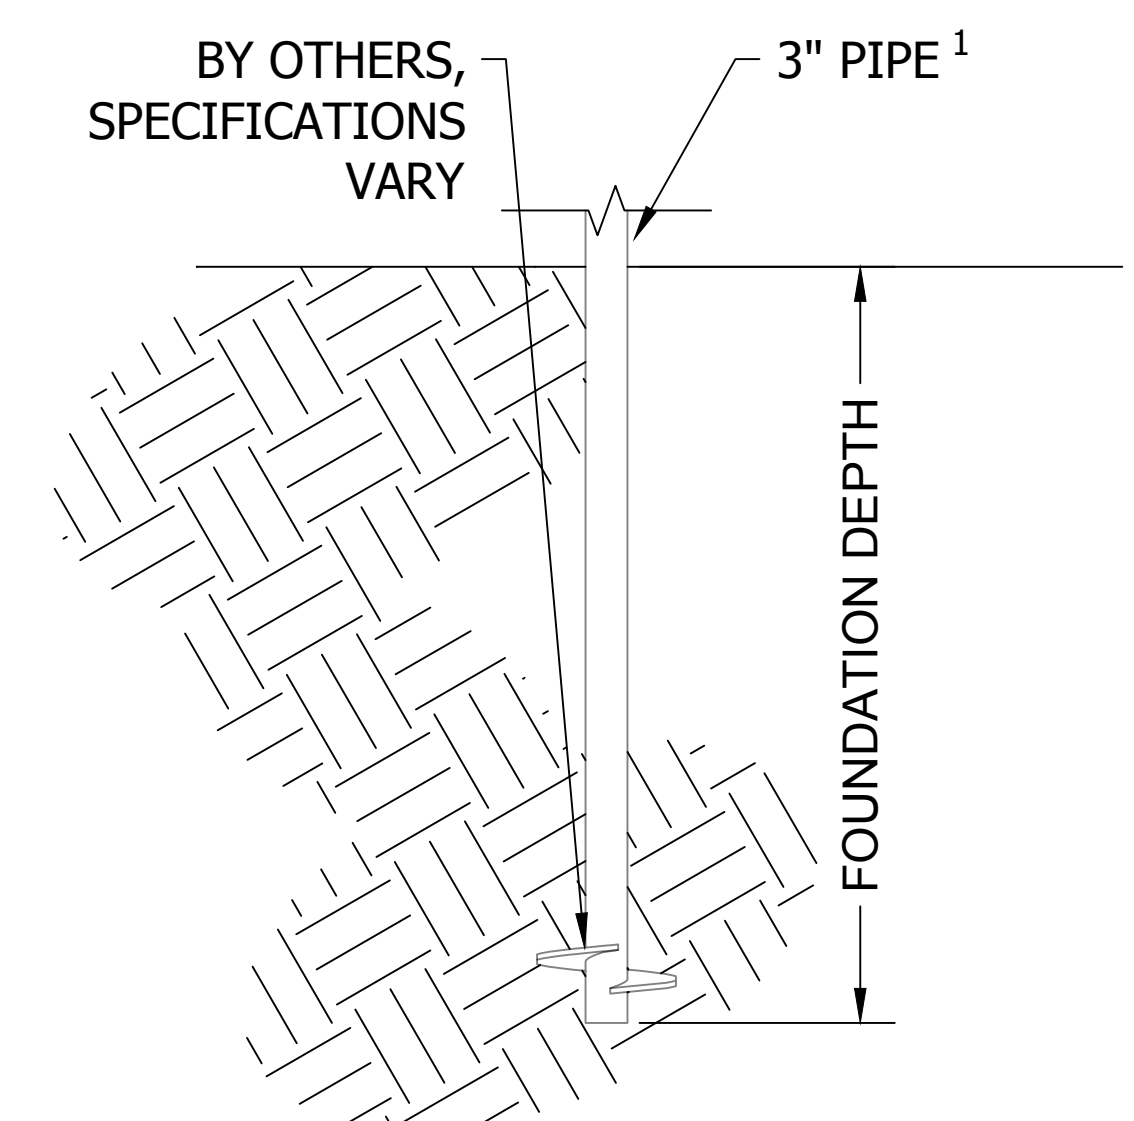


L HELICAL PILE FOUNDATION
Scale: 3/4"=1'-0"

REV	DESCRIPTION	DATE




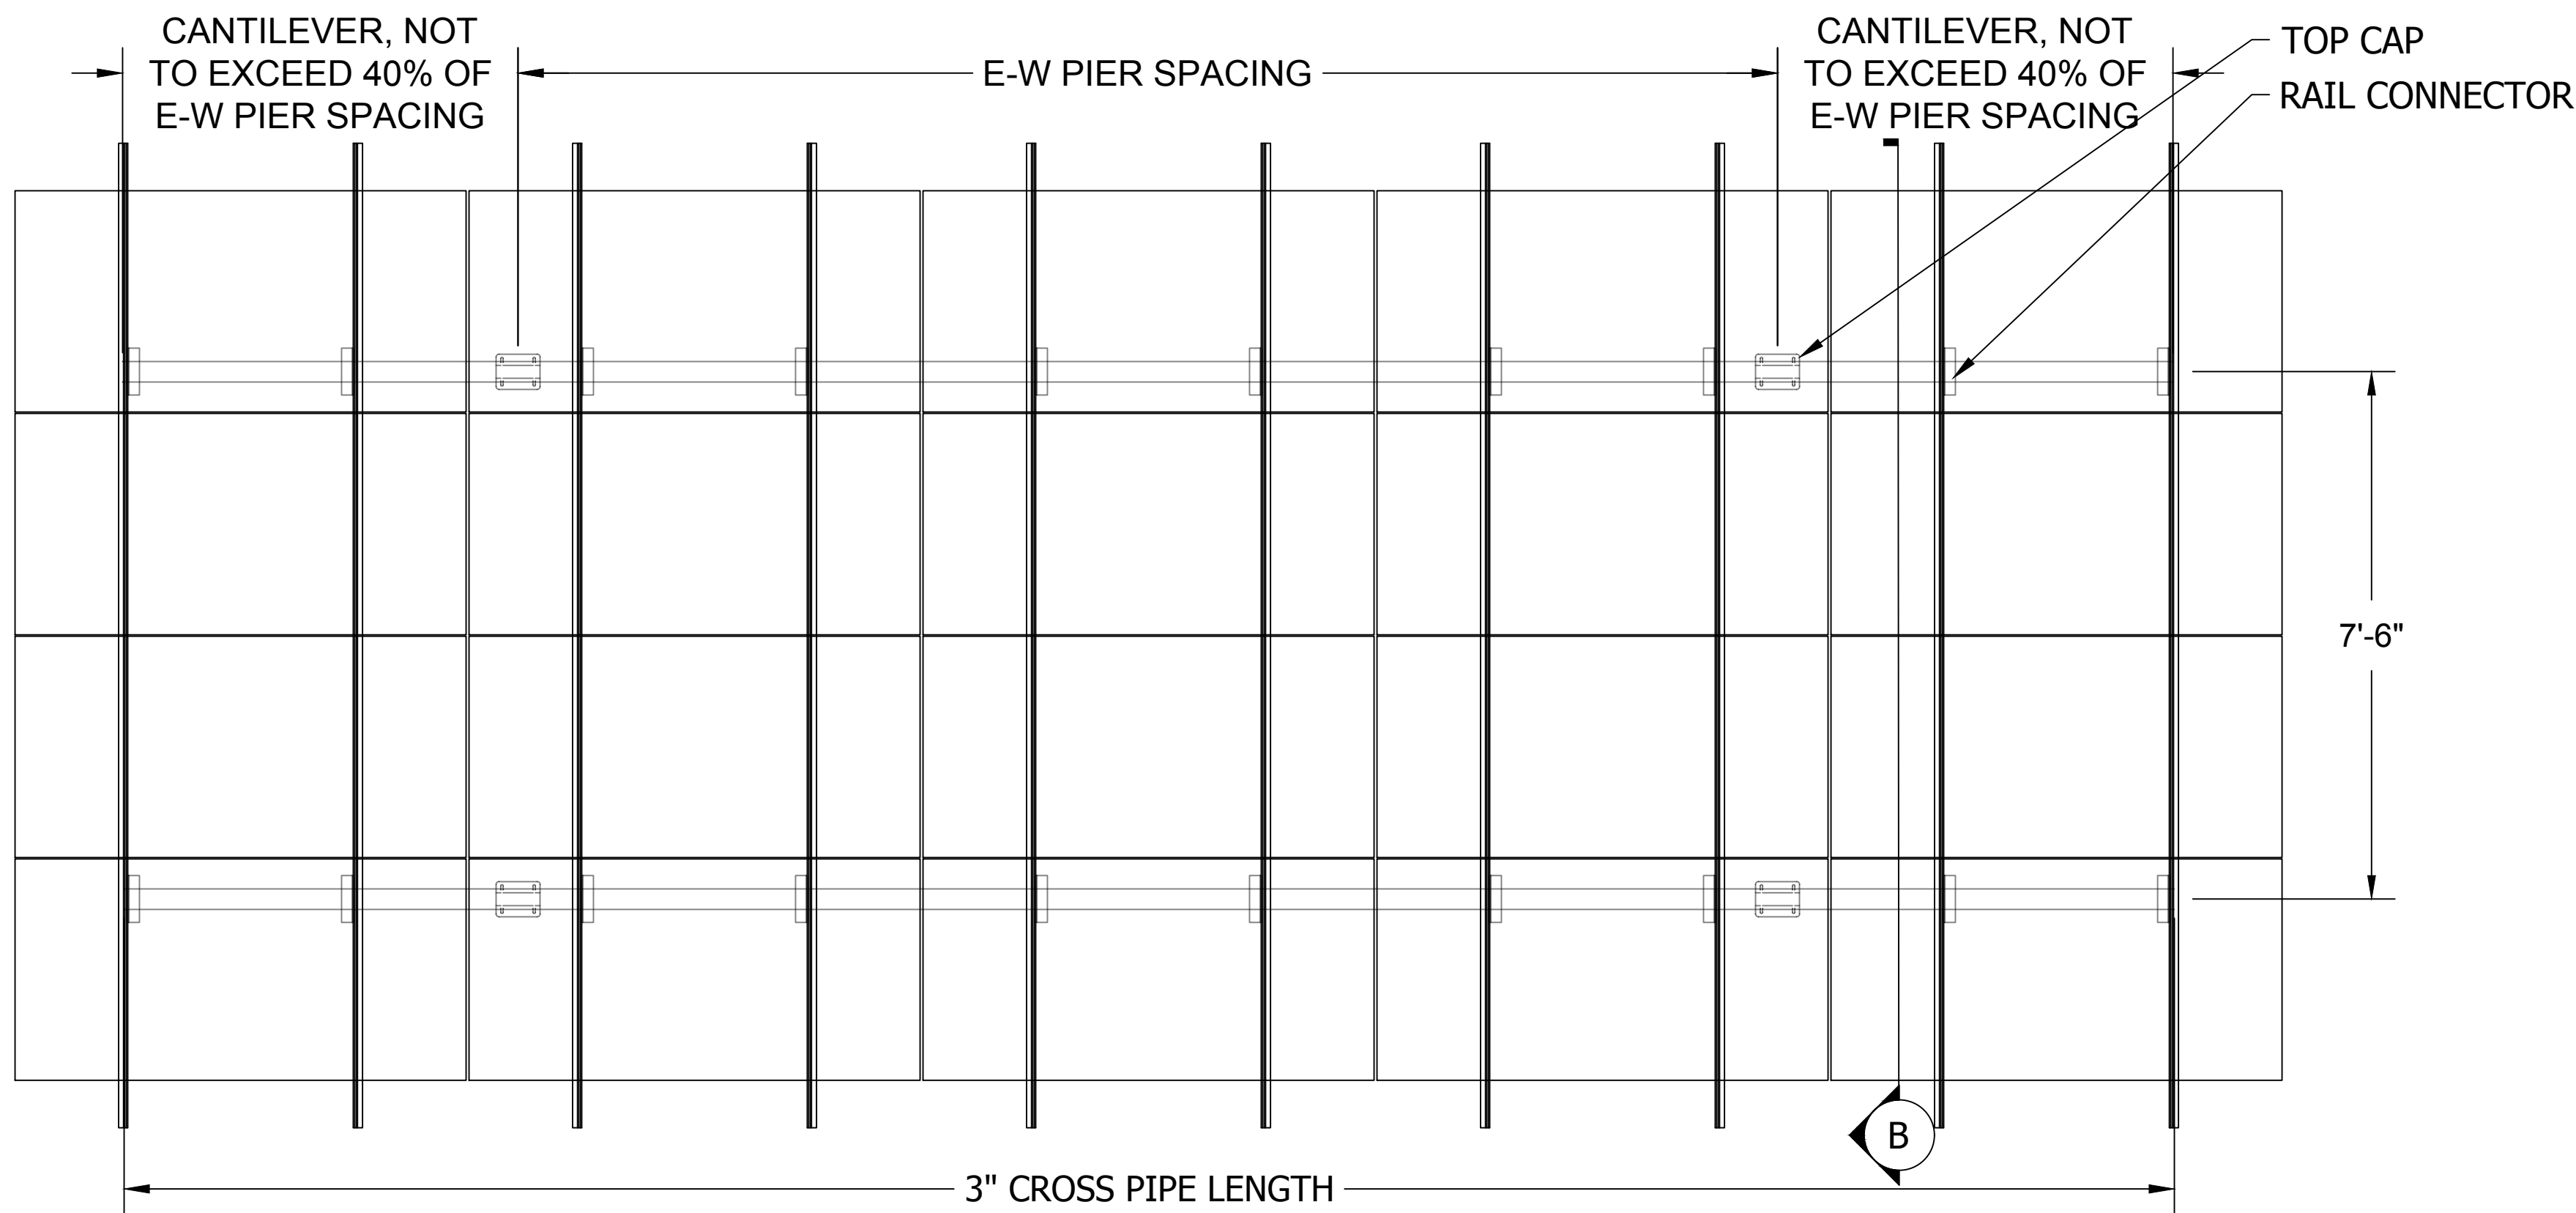


A 4-UP - PV SYSTEM PLAN DETAIL
Scale: 1/2"=1'-0"

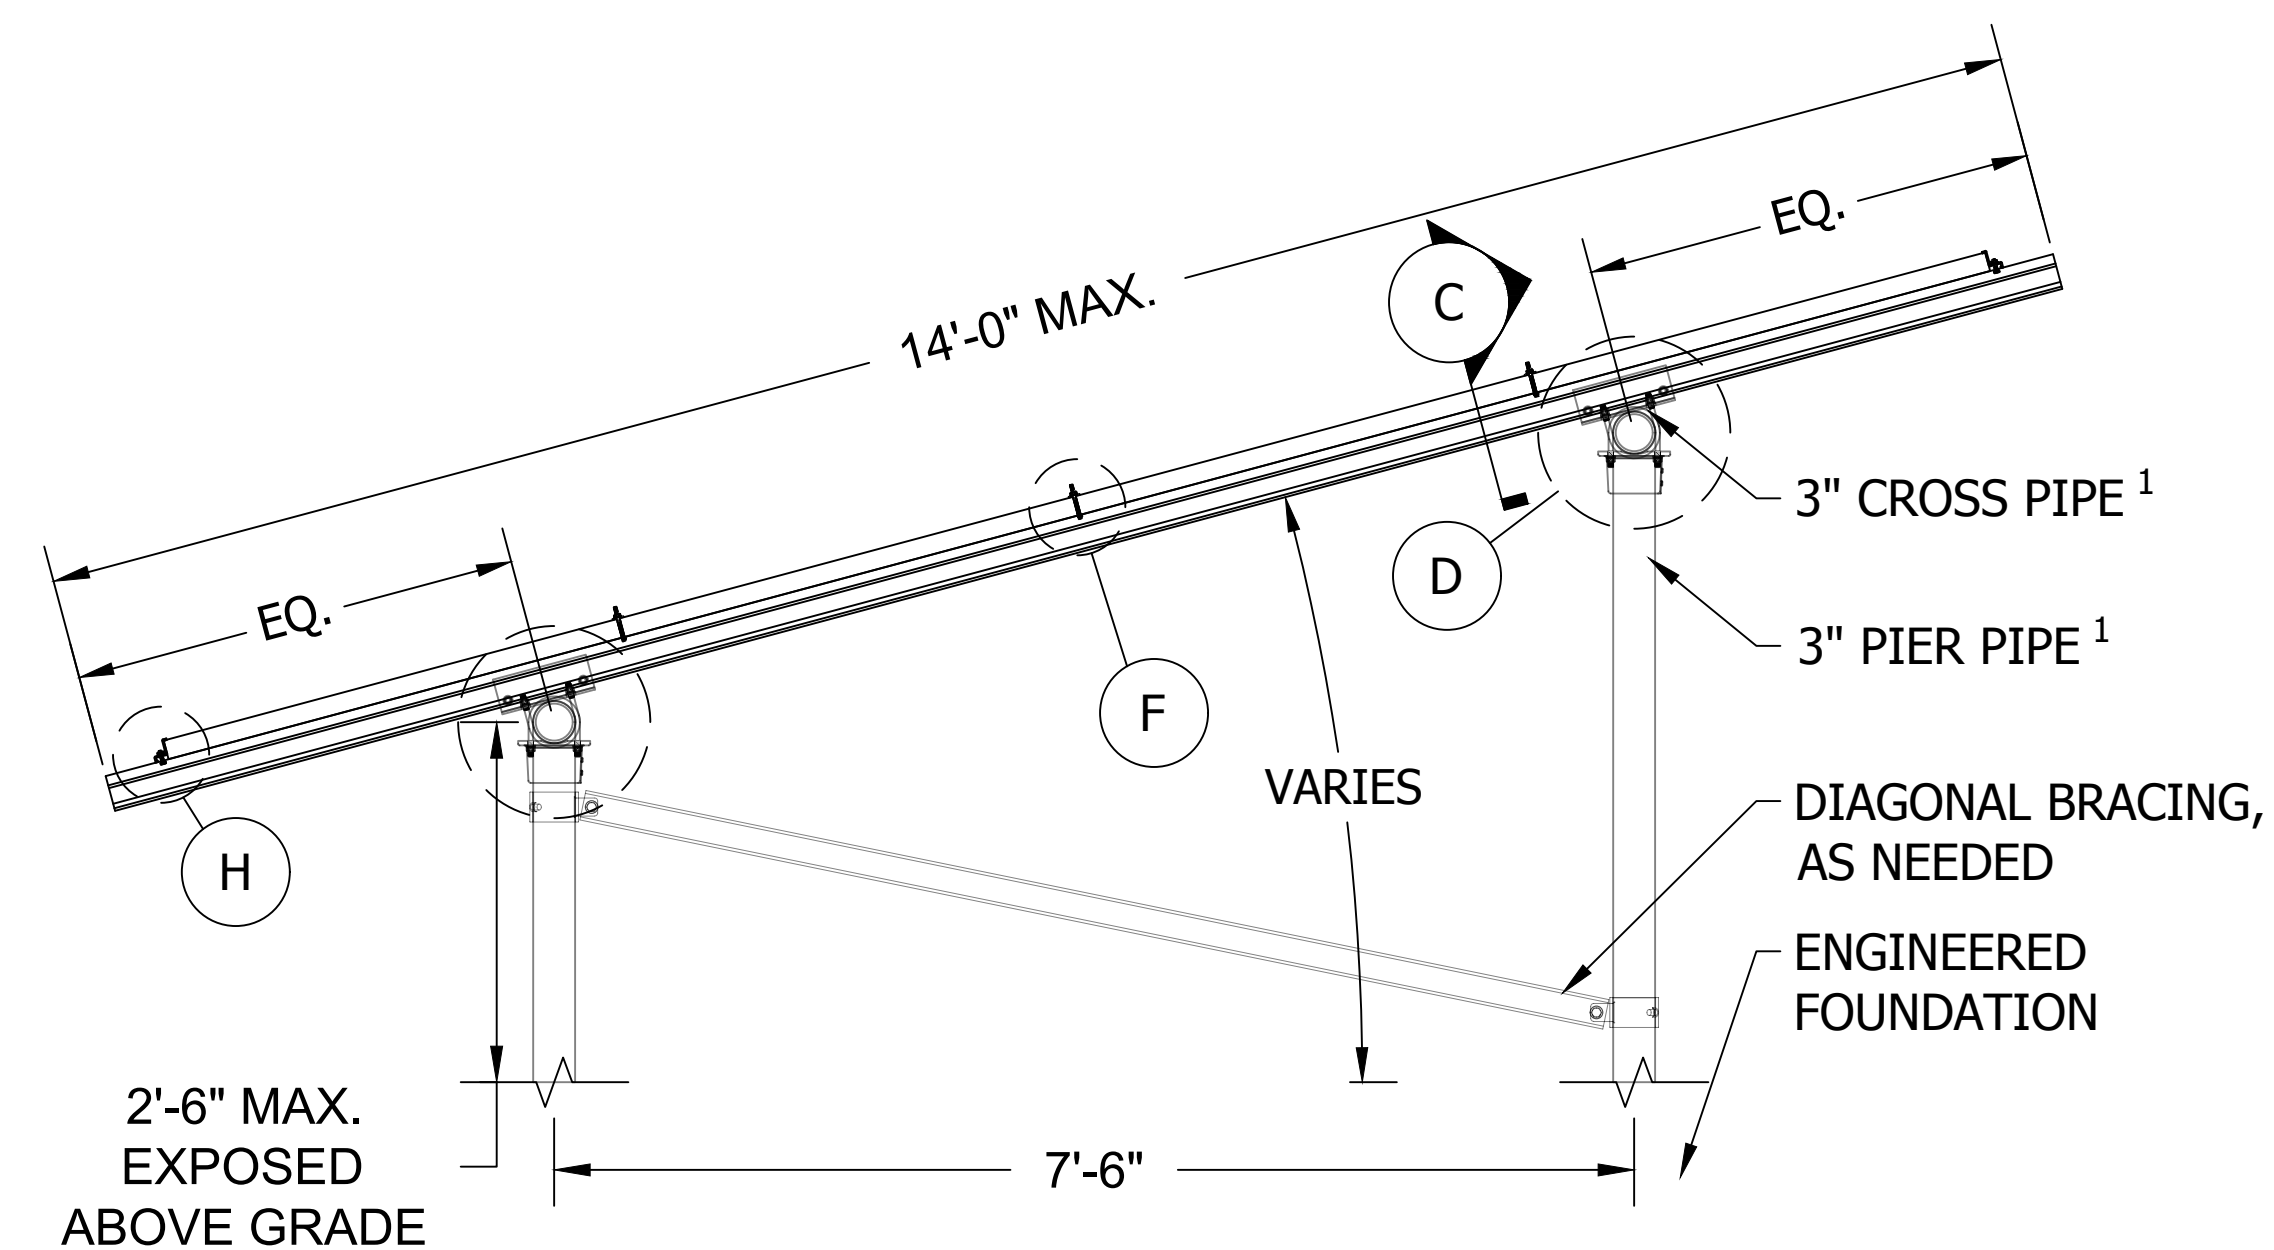


B 4-UP - PV SYSTEM SIDE SECTION
Scale: 3/4"=1'-0"





- SHEET NOTES**
1. SCHEDULE 40 PIPE OR ALLIED MECHANICAL TUBING (8GA WALL THICKNESS)
 2. URL: IRONRIDGE GROUND MOUNT INSTALL MANUAL
 3. URL: IRONRIDGE GROUND MOUNT ENGINEERING DESIGN GUIDE

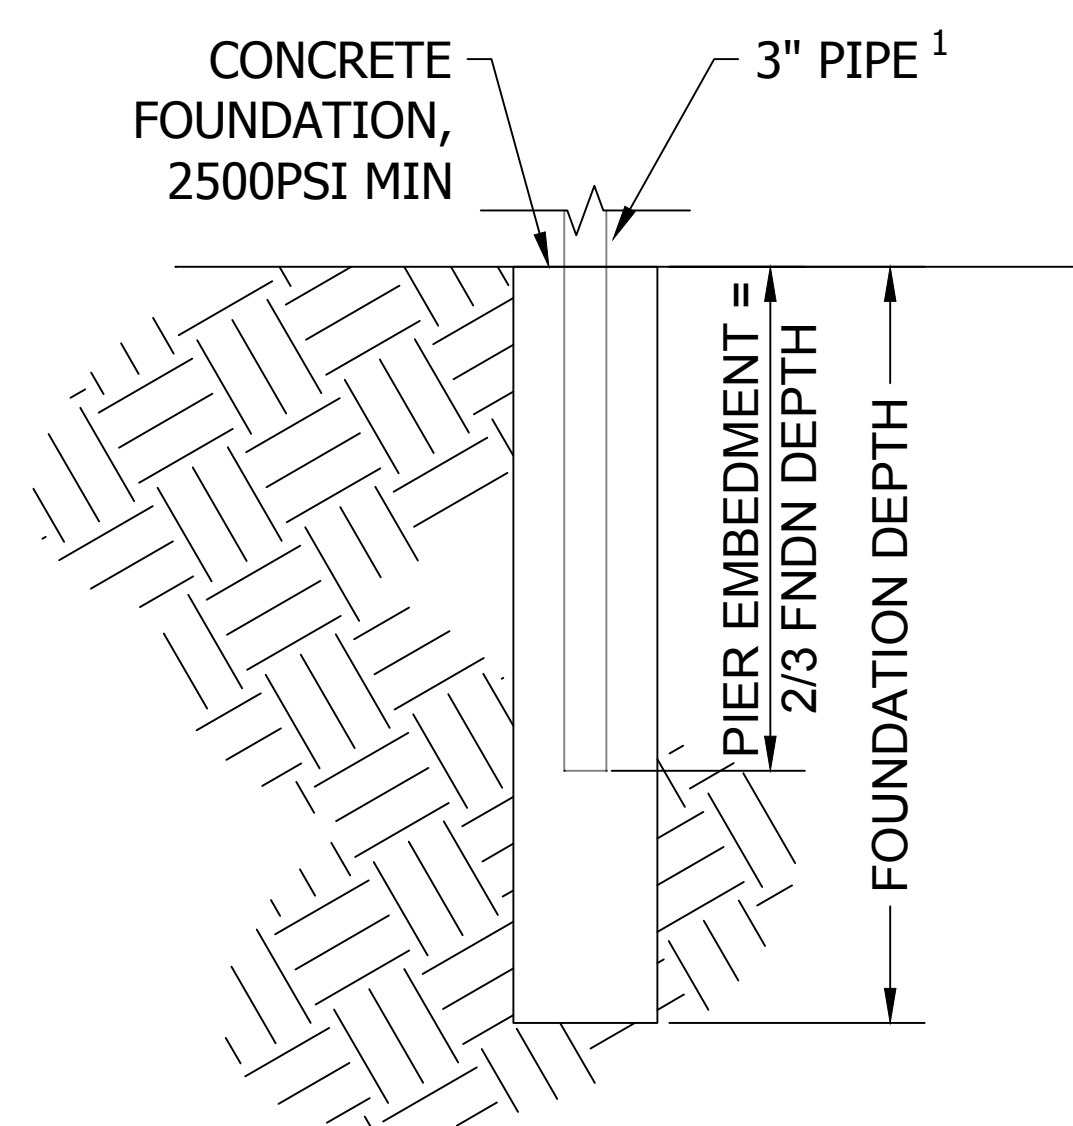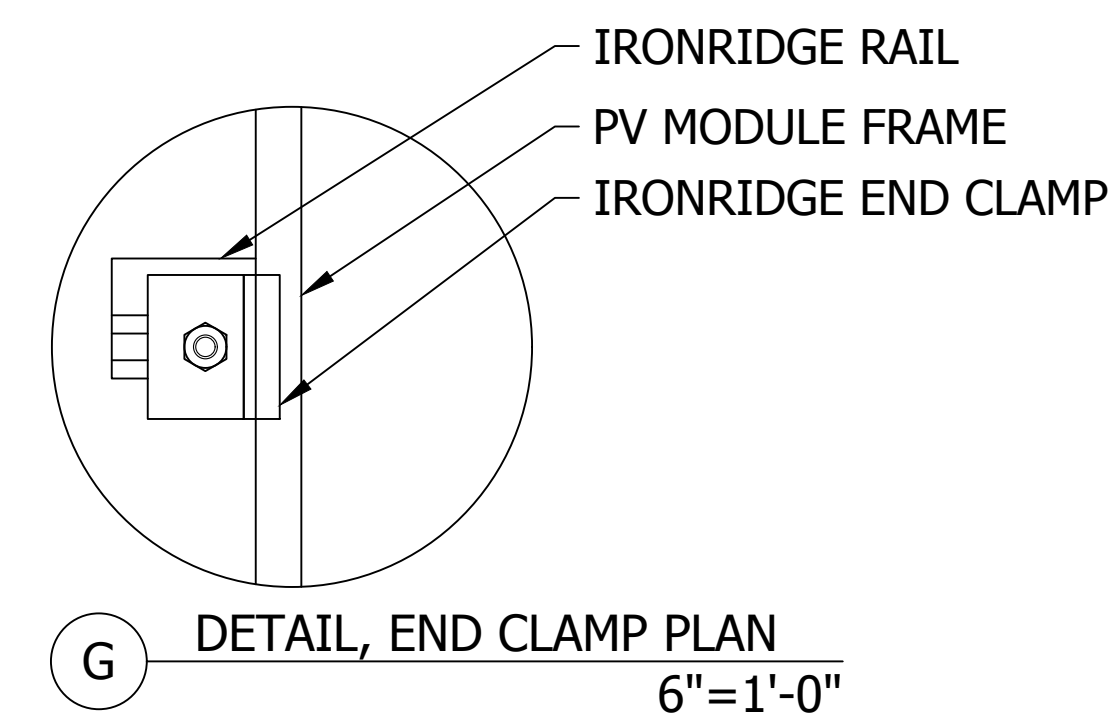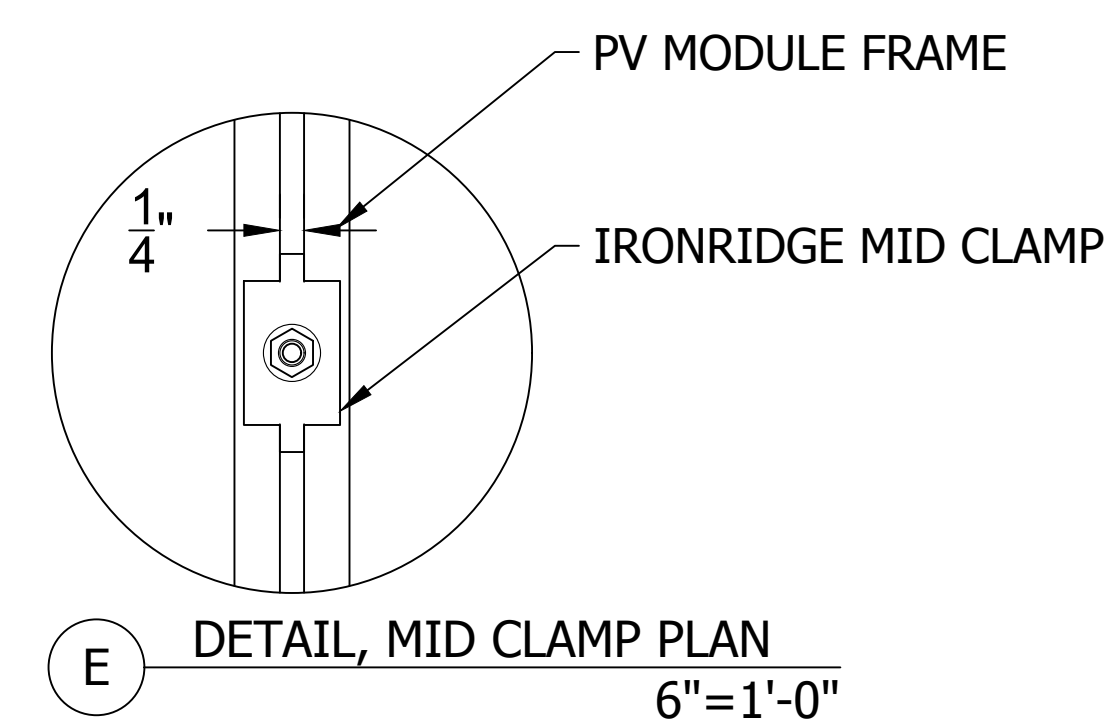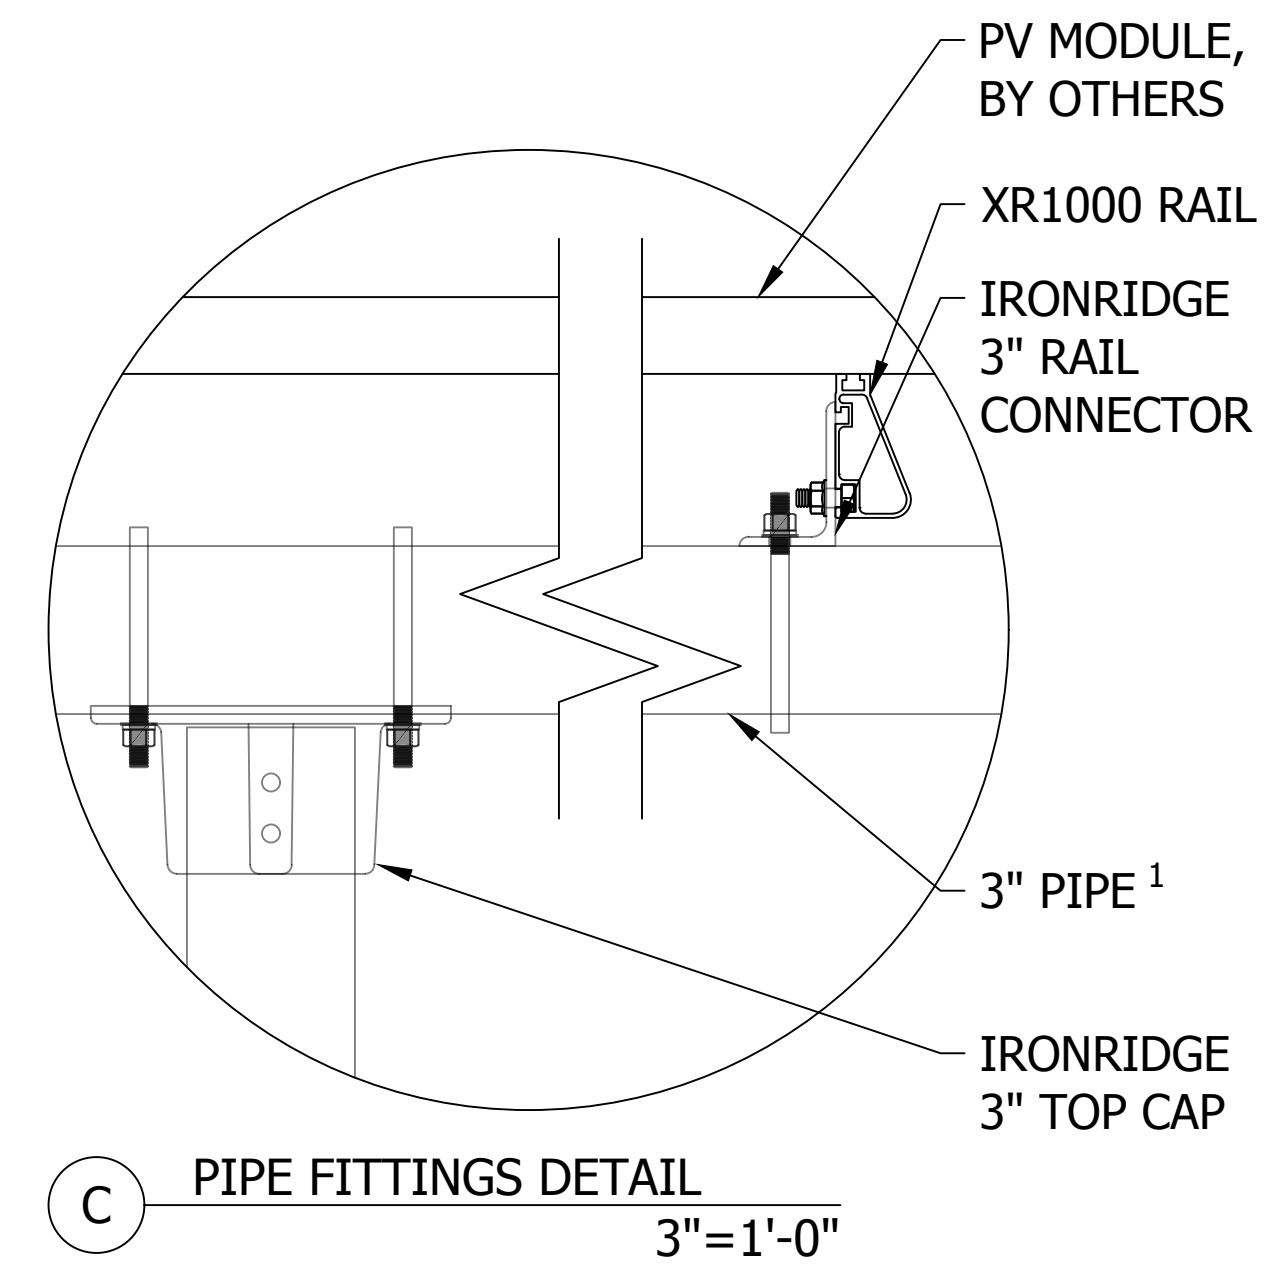


J DRILL/POUR FOUNDATION
Scale: 3/4"=1'-0"

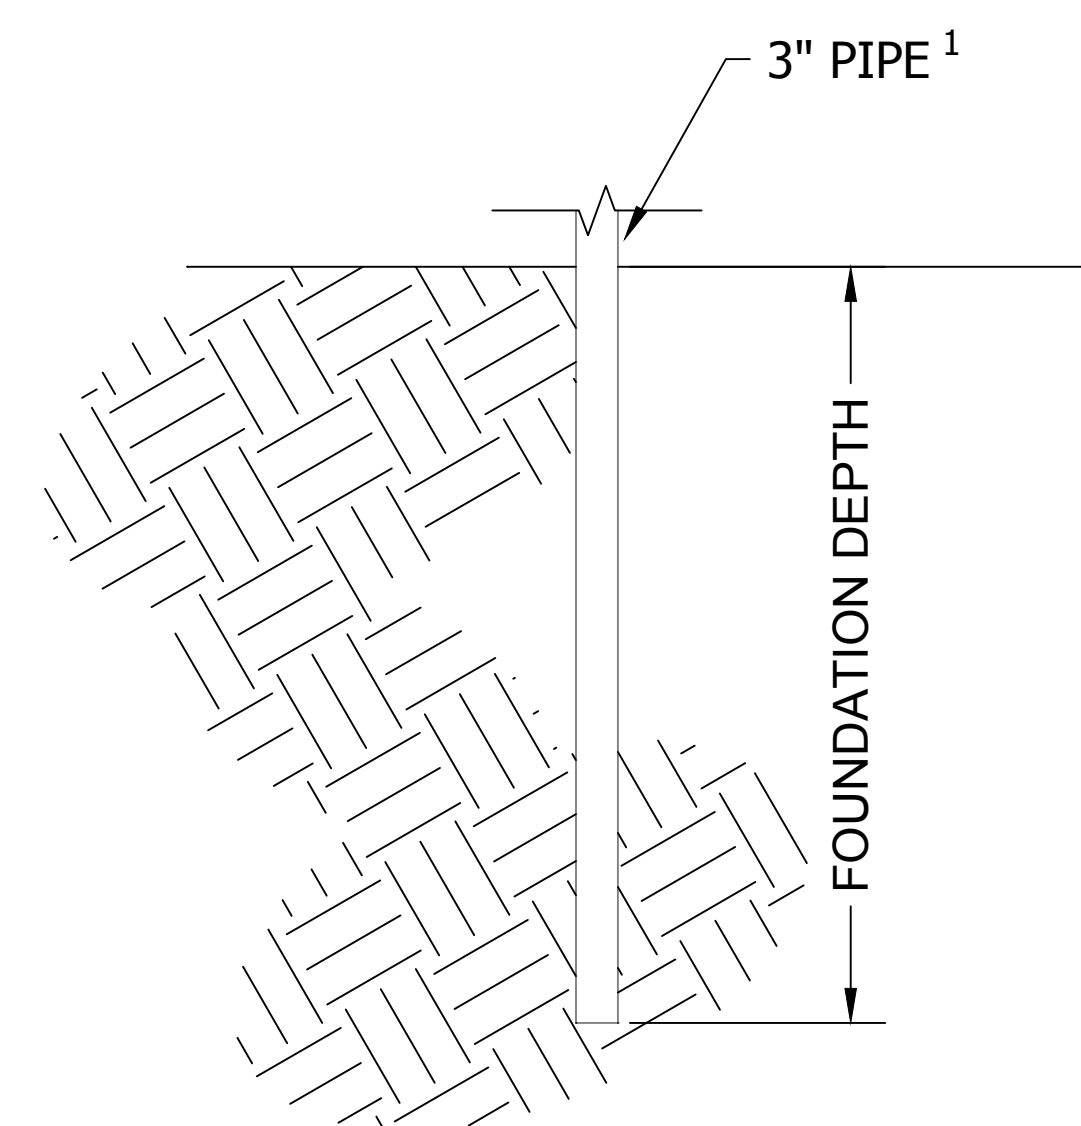


K DRIVEN PIER FOUNDATION
Scale: 3/4"=1'-0"

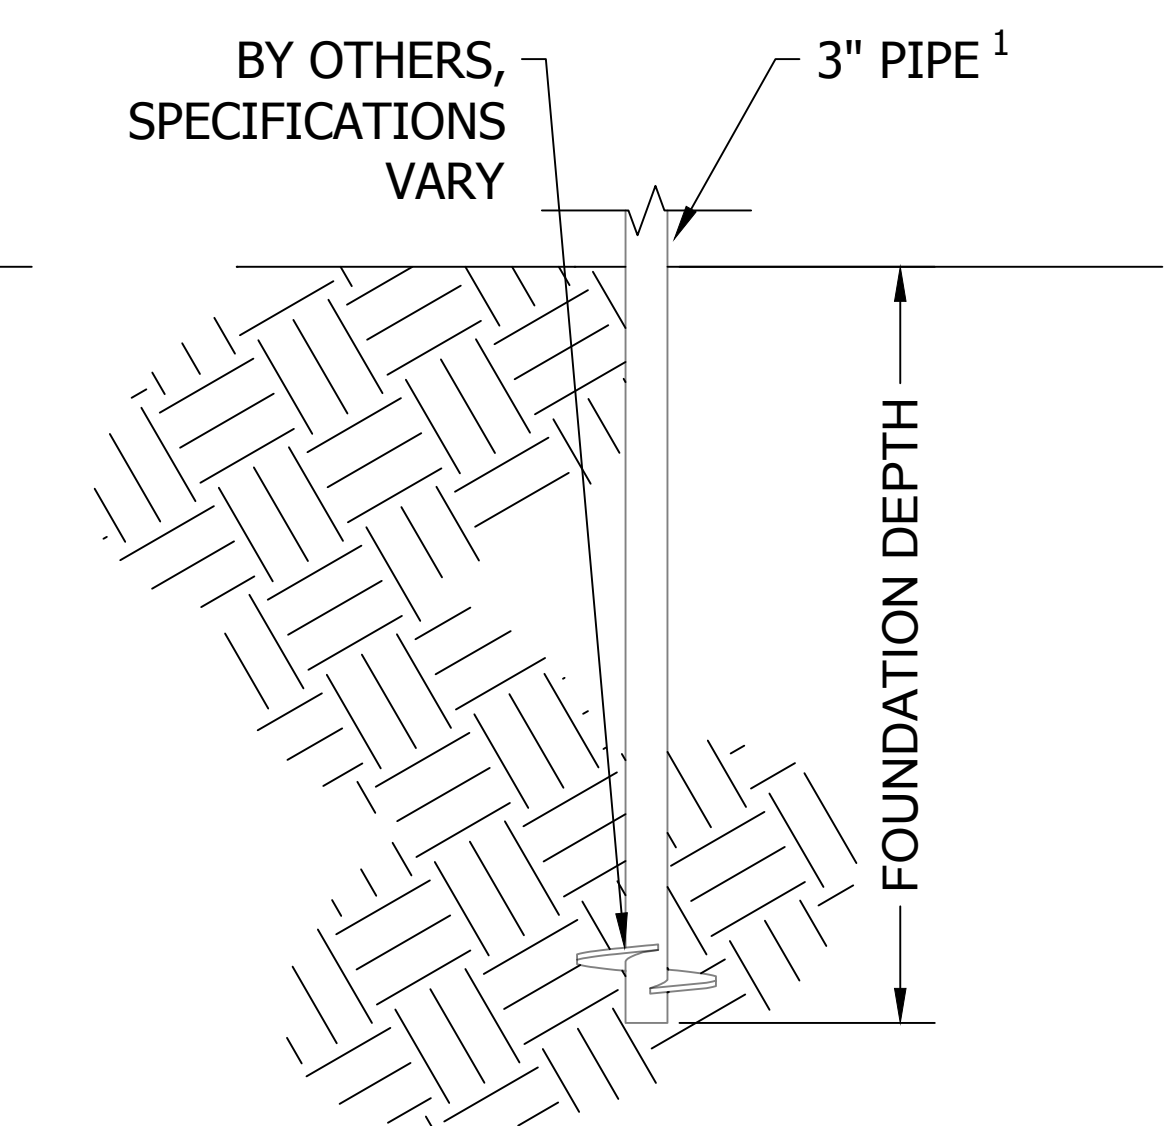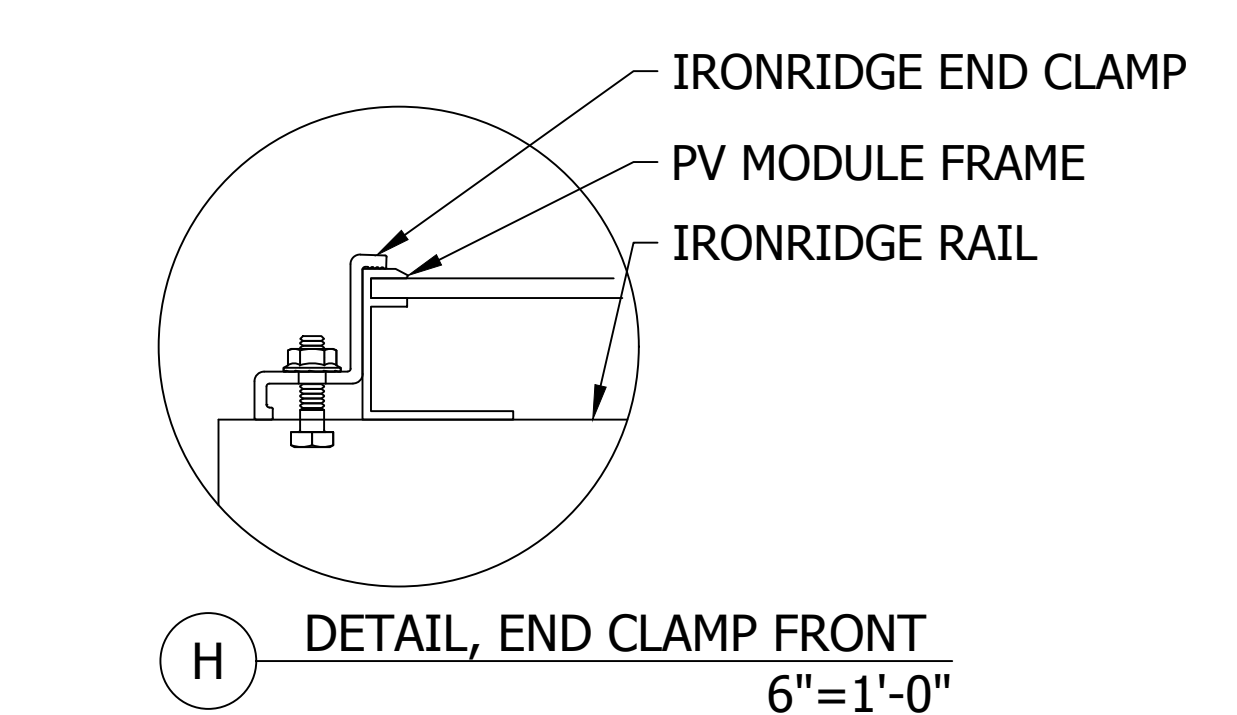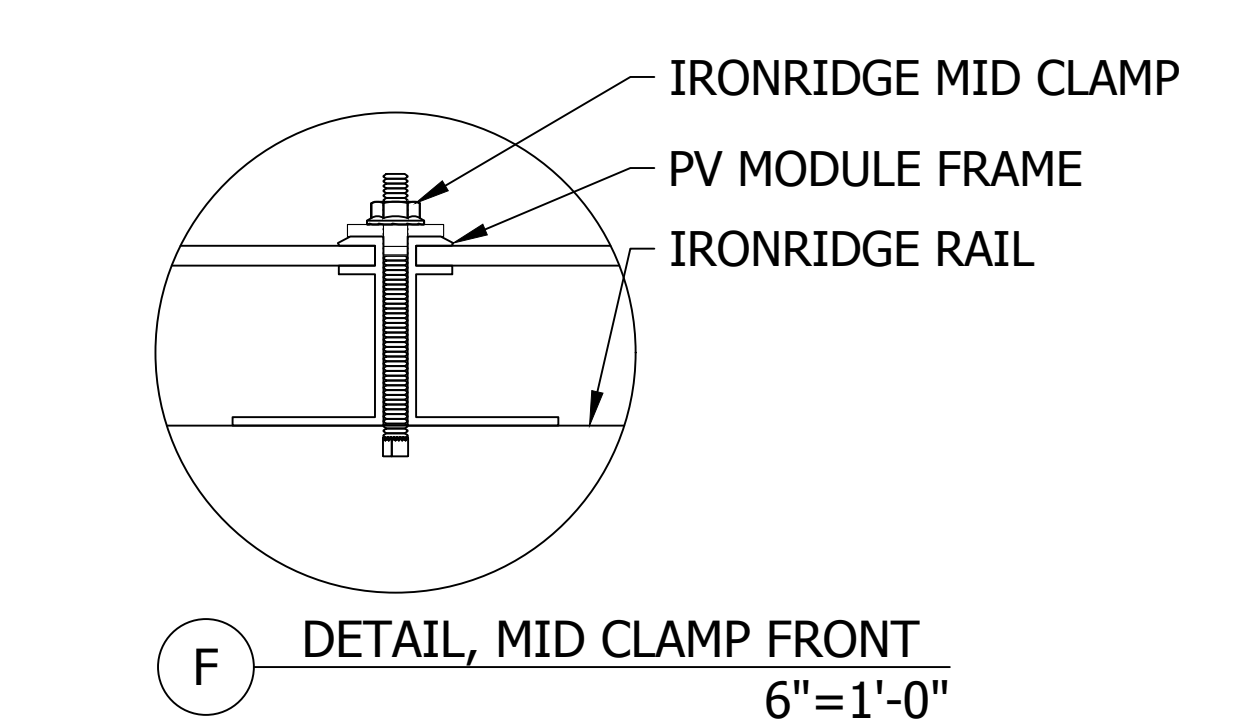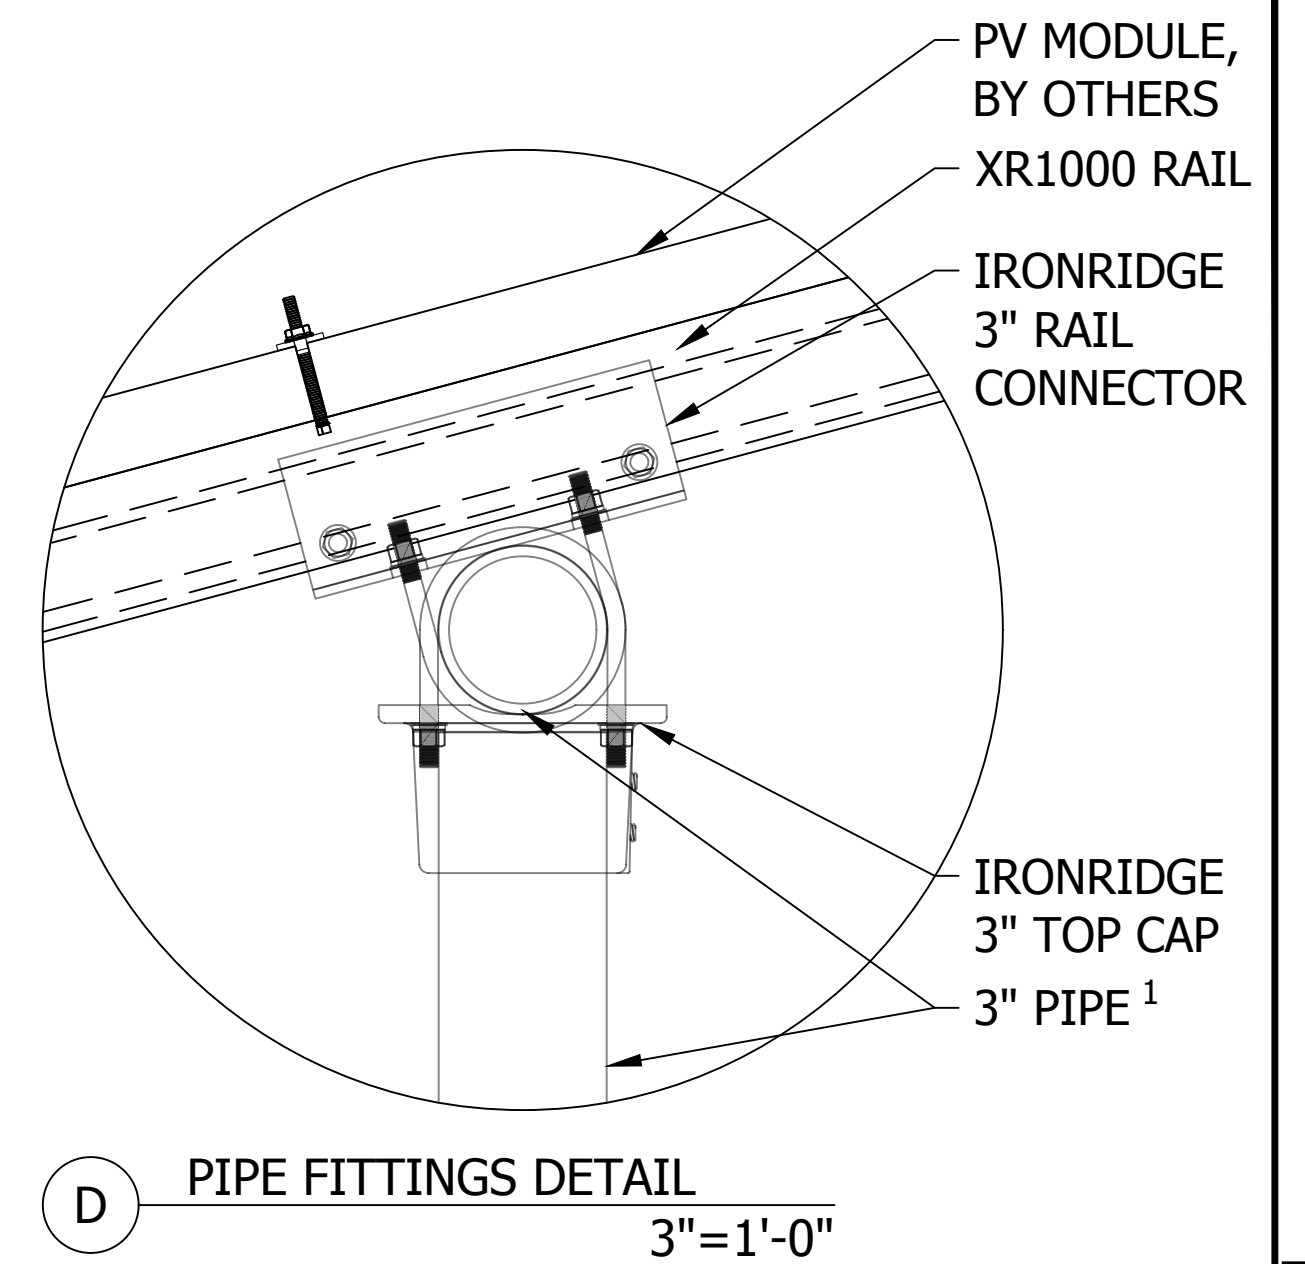

L HELICAL PILE FOUNDATION
Scale: 3/4"=1'-0"

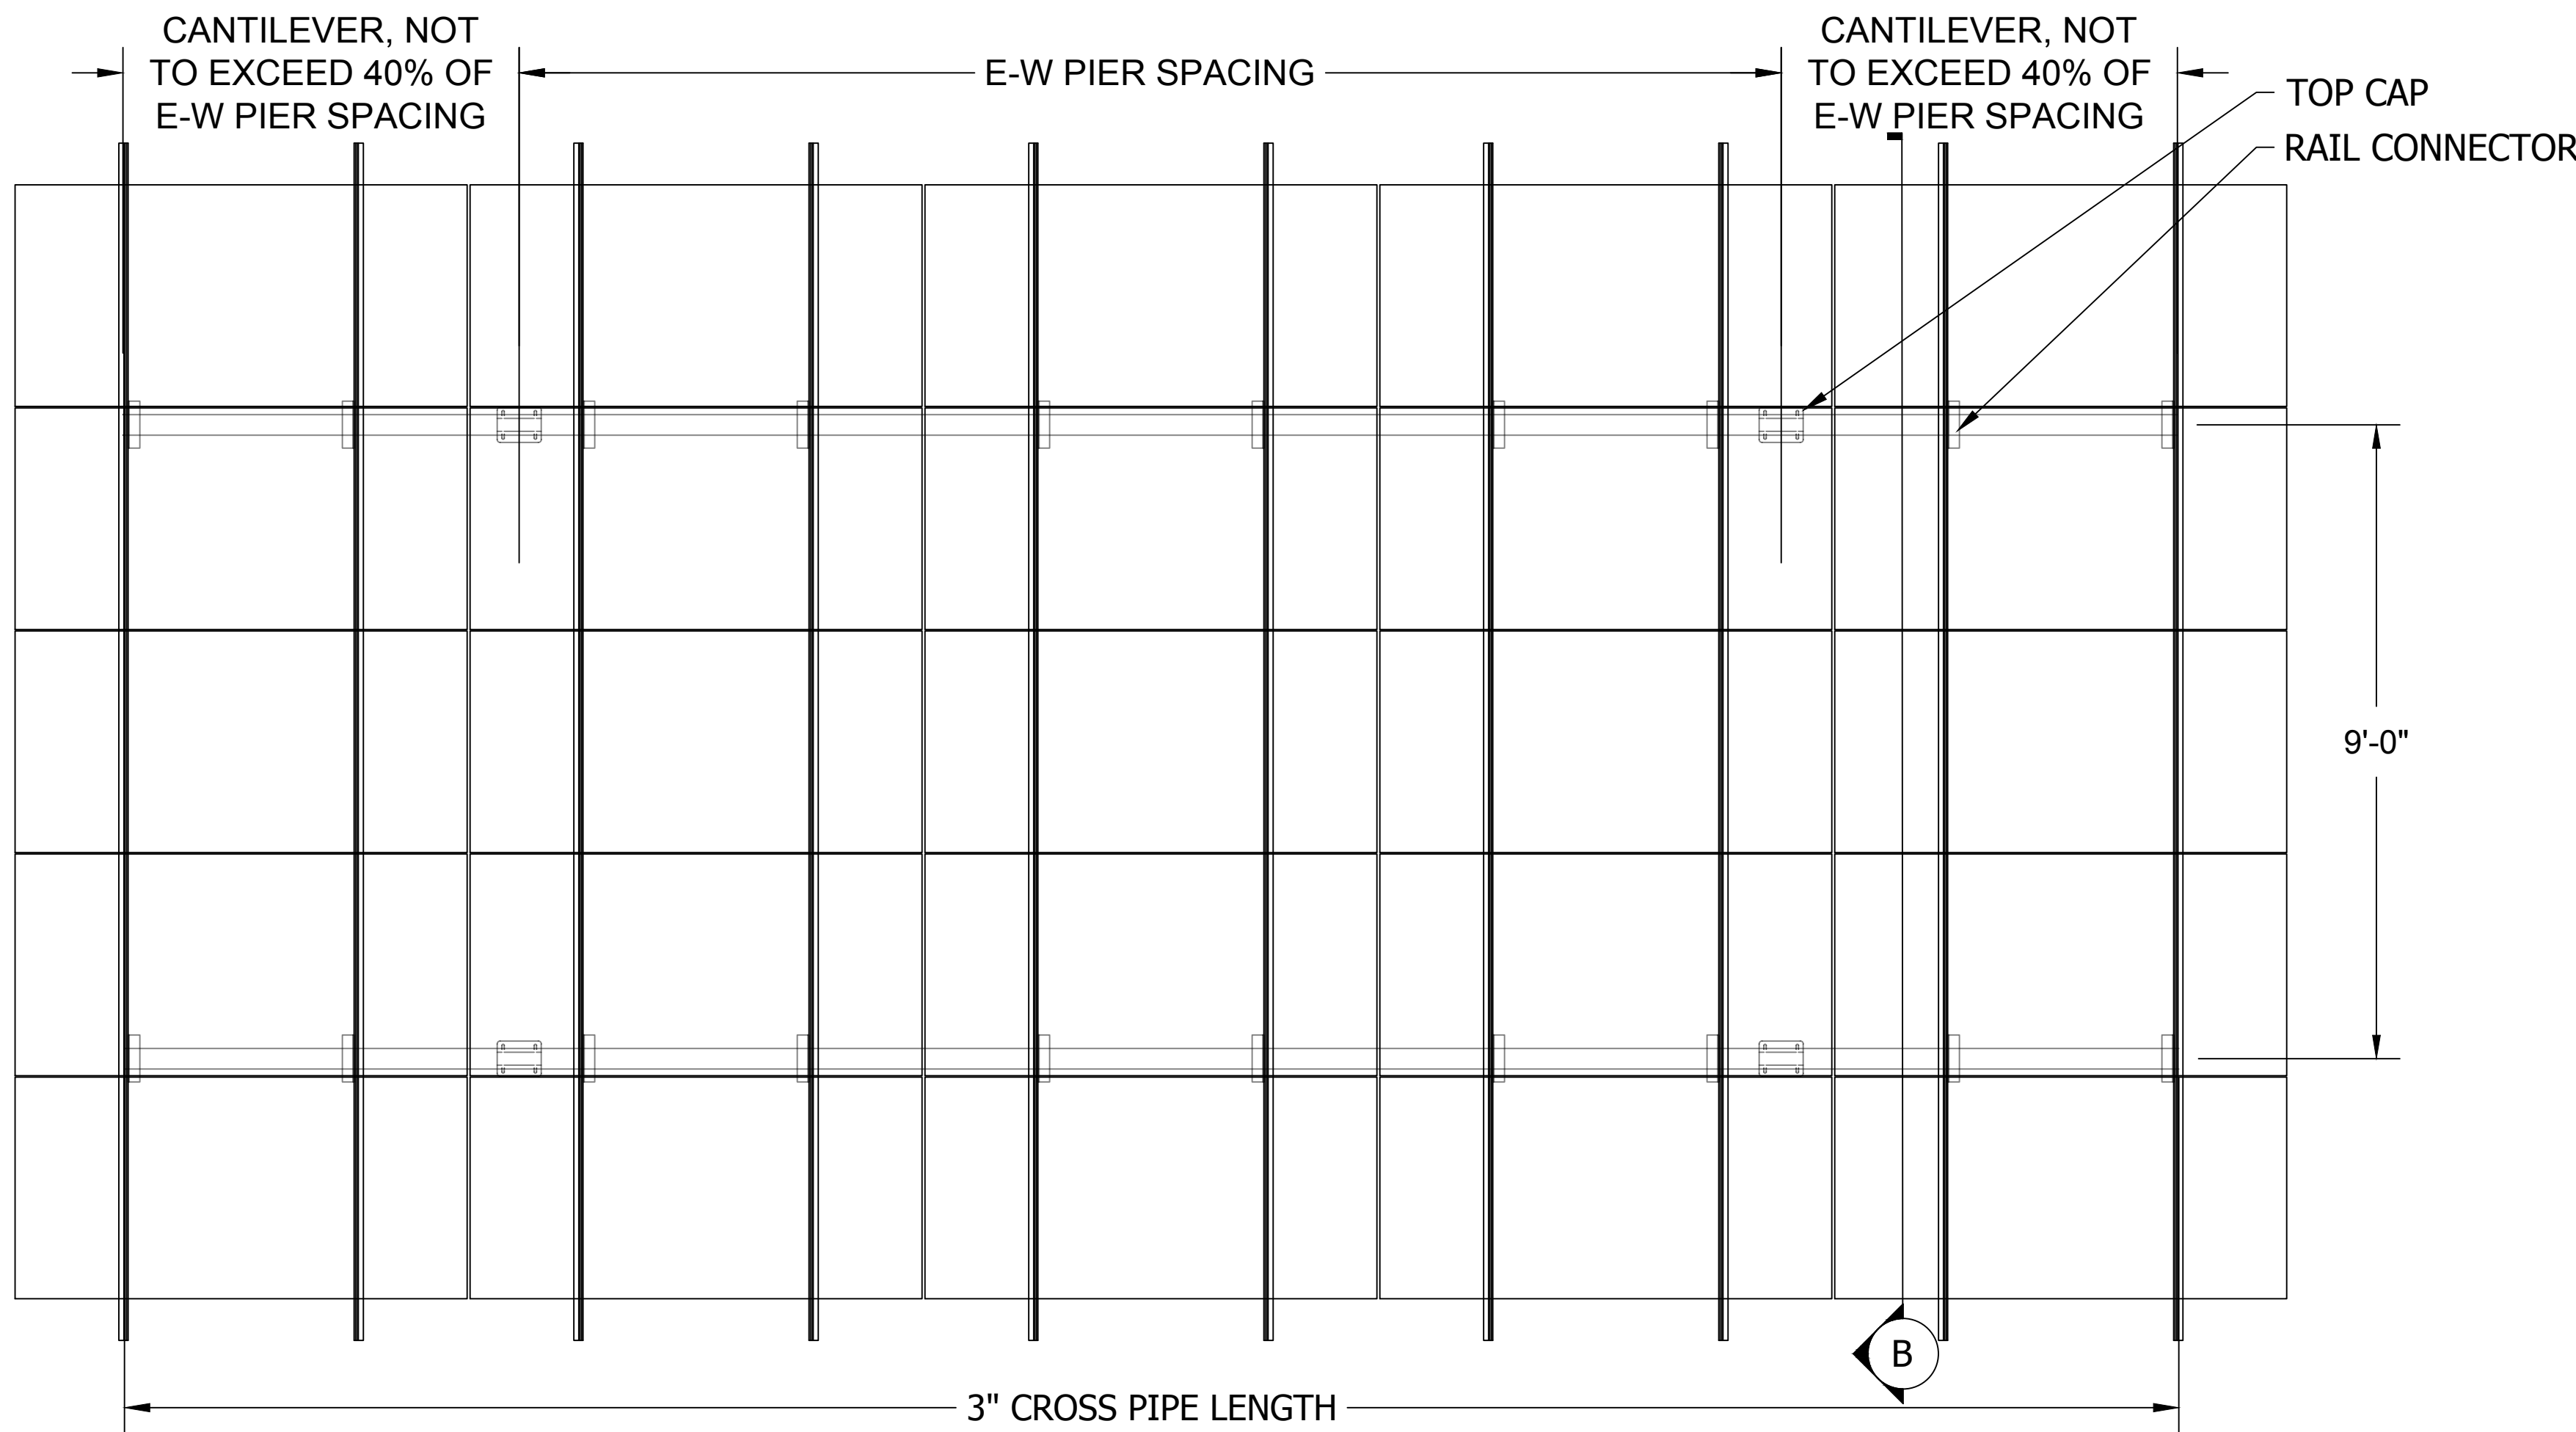


A 5-UP - PV SYSTEM PLAN DETAIL
Scale: 1/2"=1'-0"

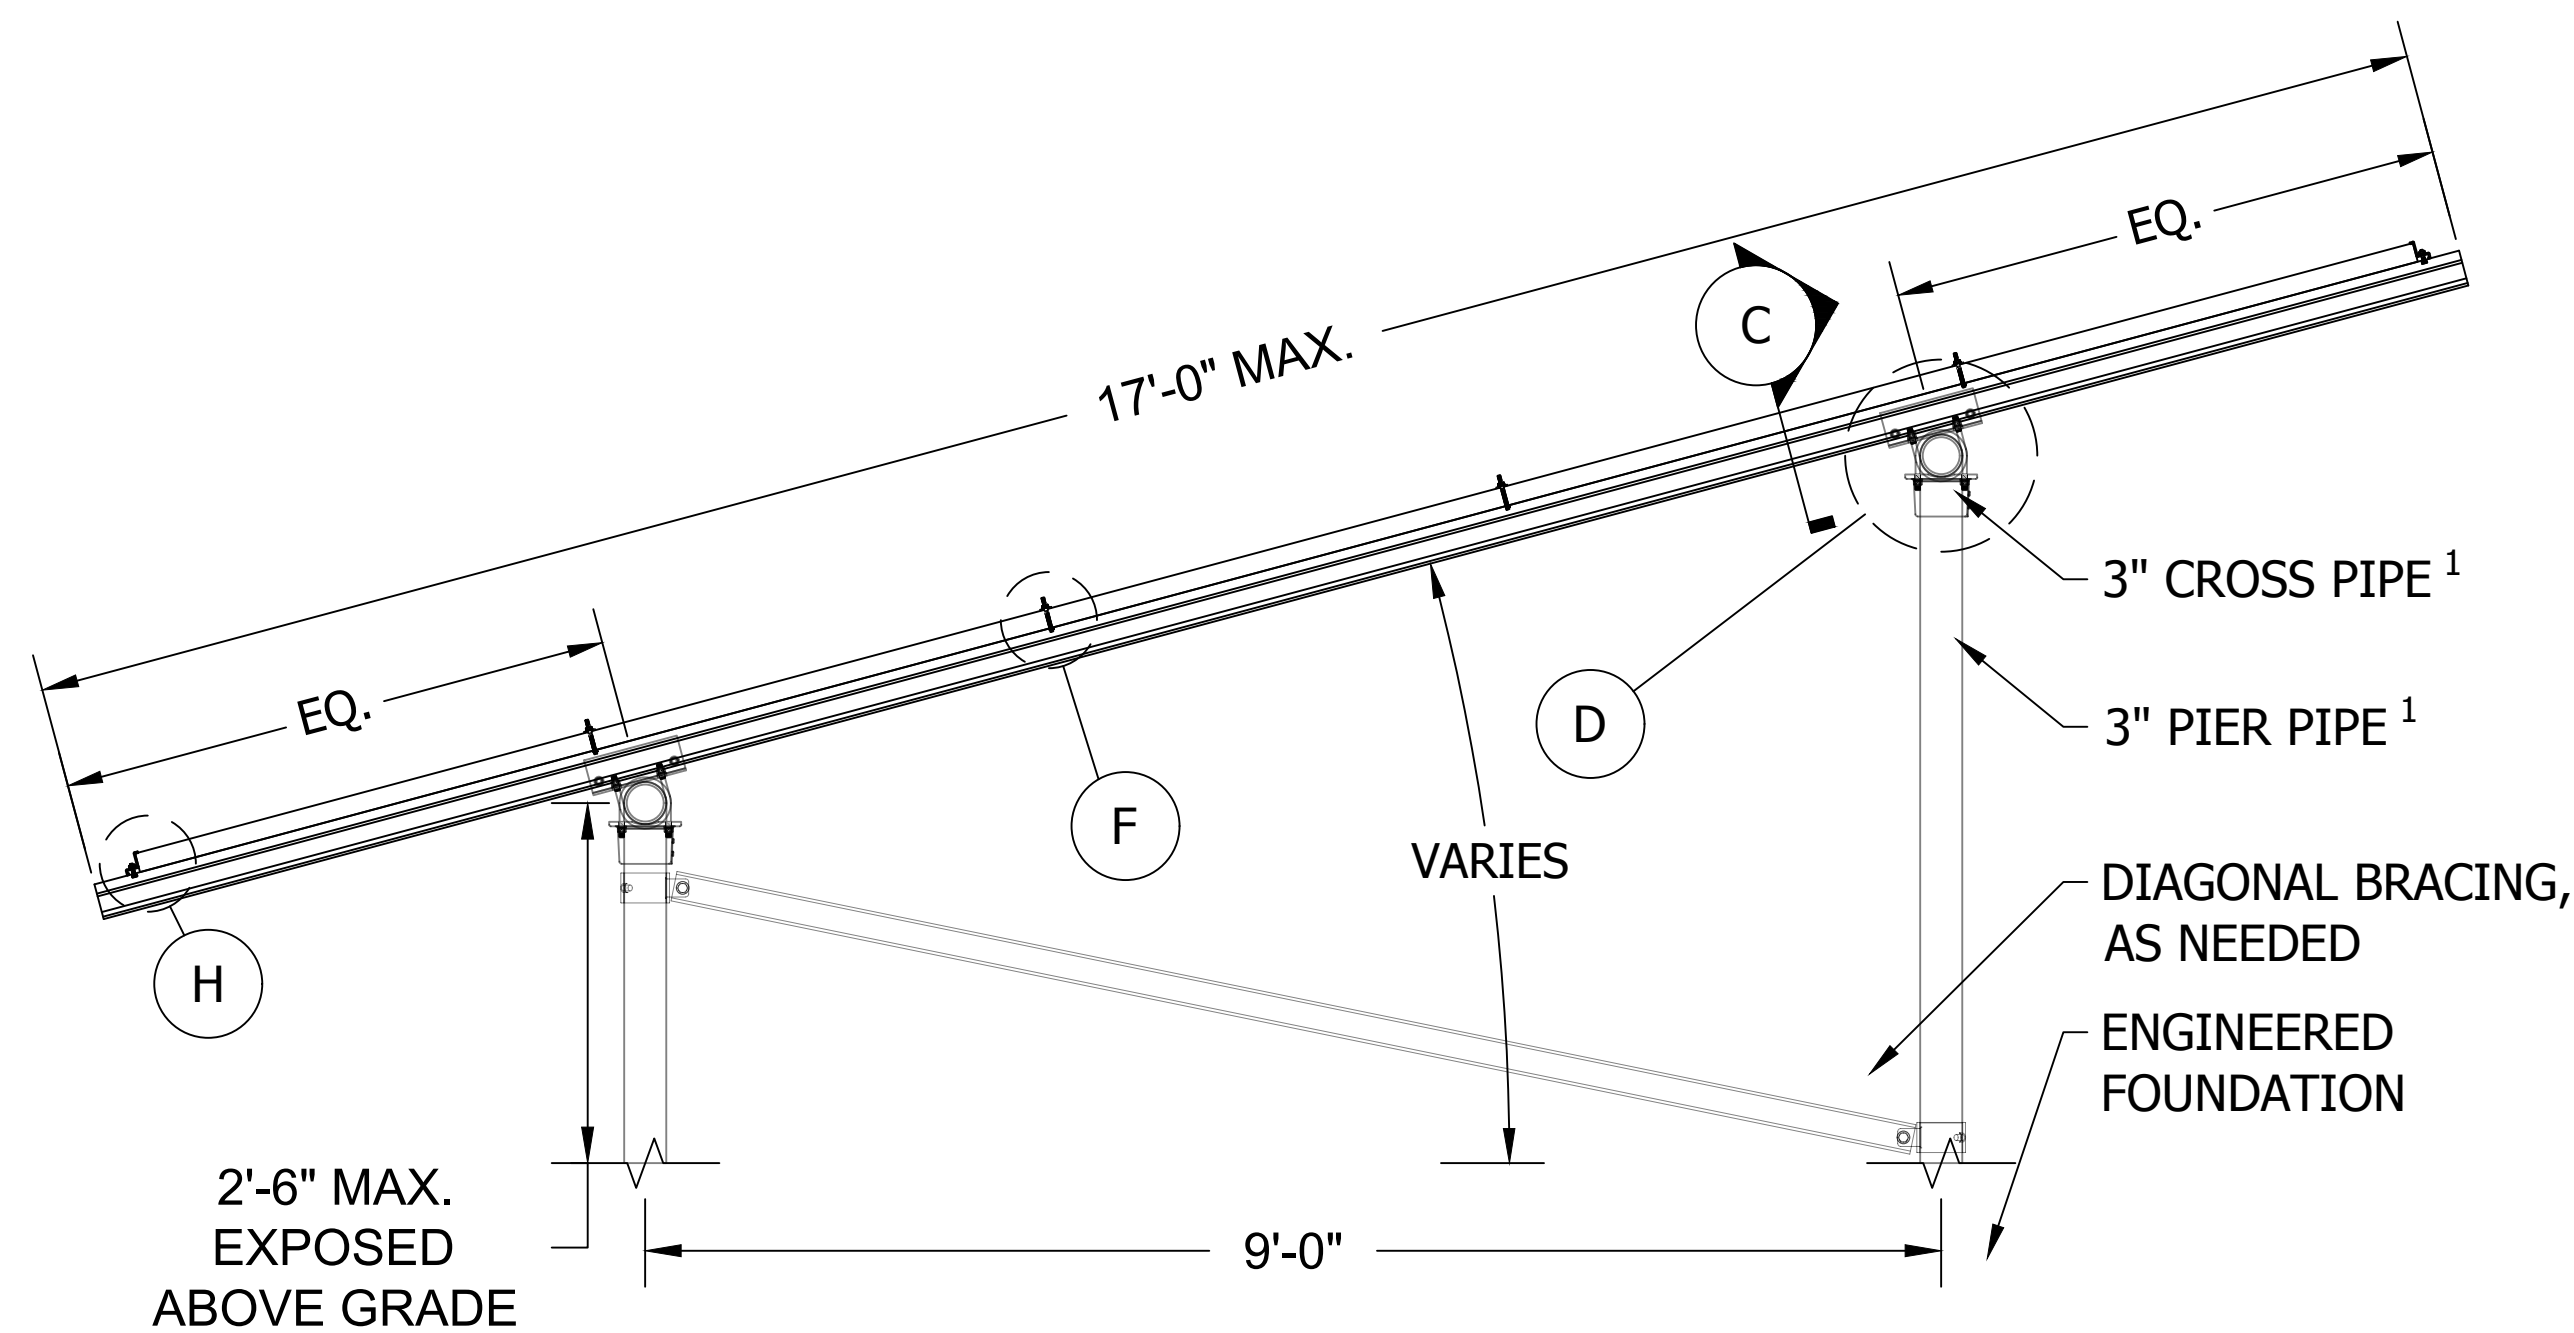


B 5-UP - PV SYSTEM SIDE SECTION
Scale: 3/4"=1'-0"


- SHEET NOTES**
1. SCHEDULE 40 PIPE OR ALLIED MECHANICAL TUBING (8GA WALL THICKNESS)
 2. URL: IRONRIDGE GROUND MOUNT INSTALL MANUAL
 3. URL: IRONRIDGE GROUND MOUNT ENGINEERING DESIGN GUIDE

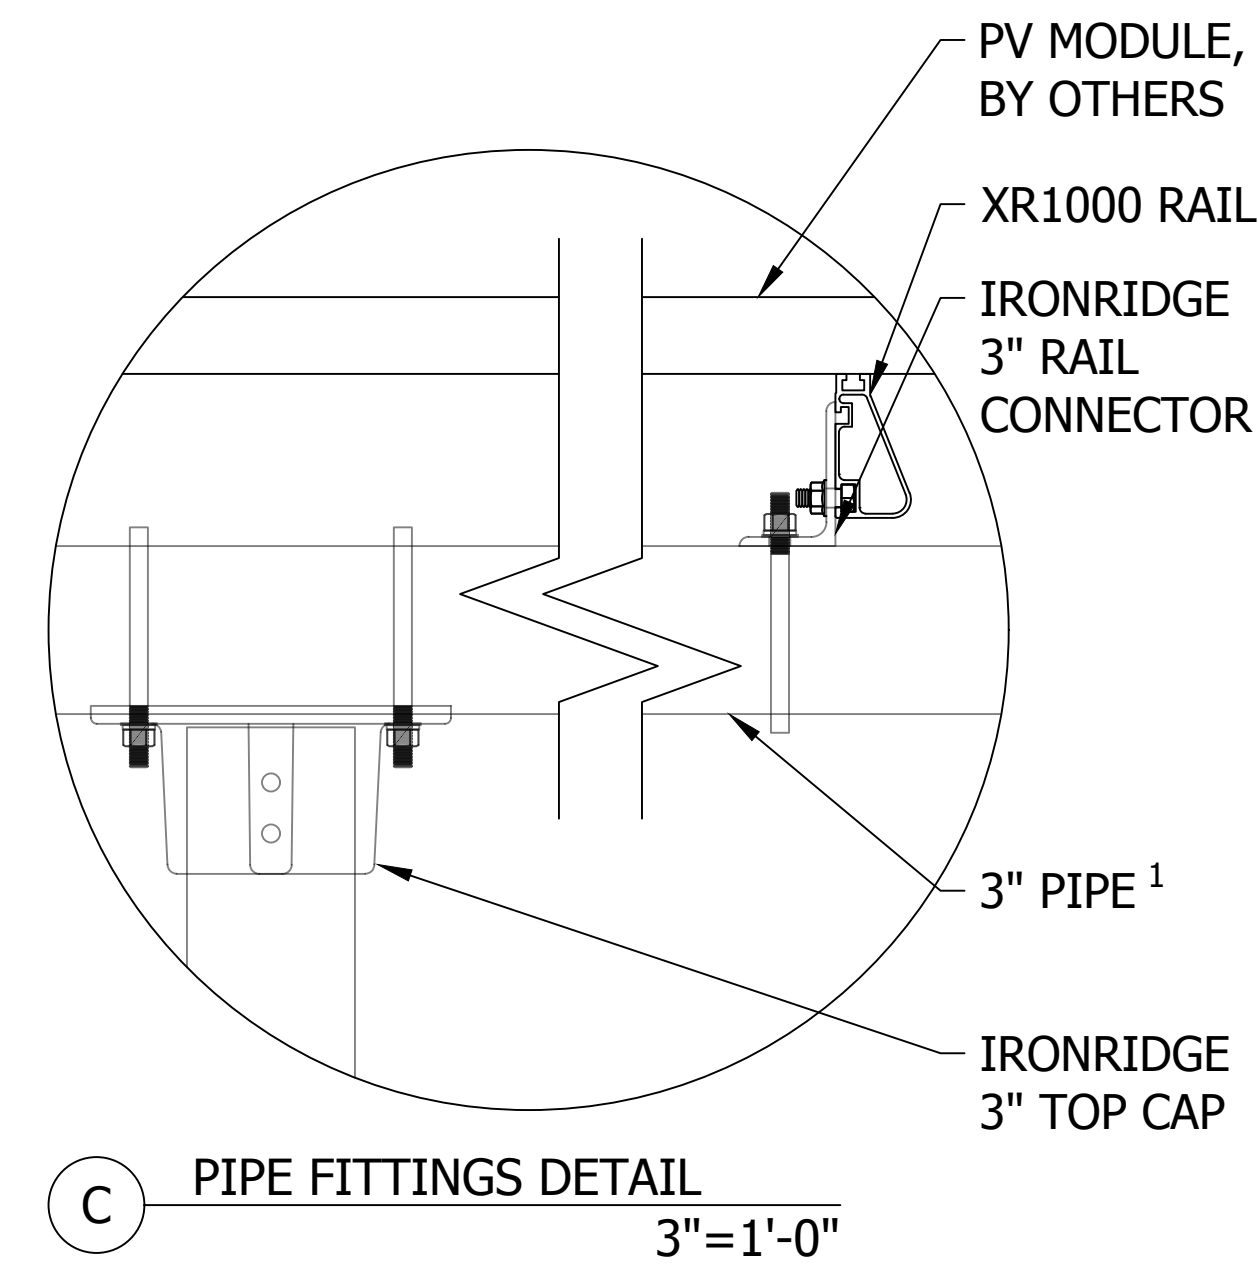


C PIPE FITTINGS DETAIL
3"=1'-0"

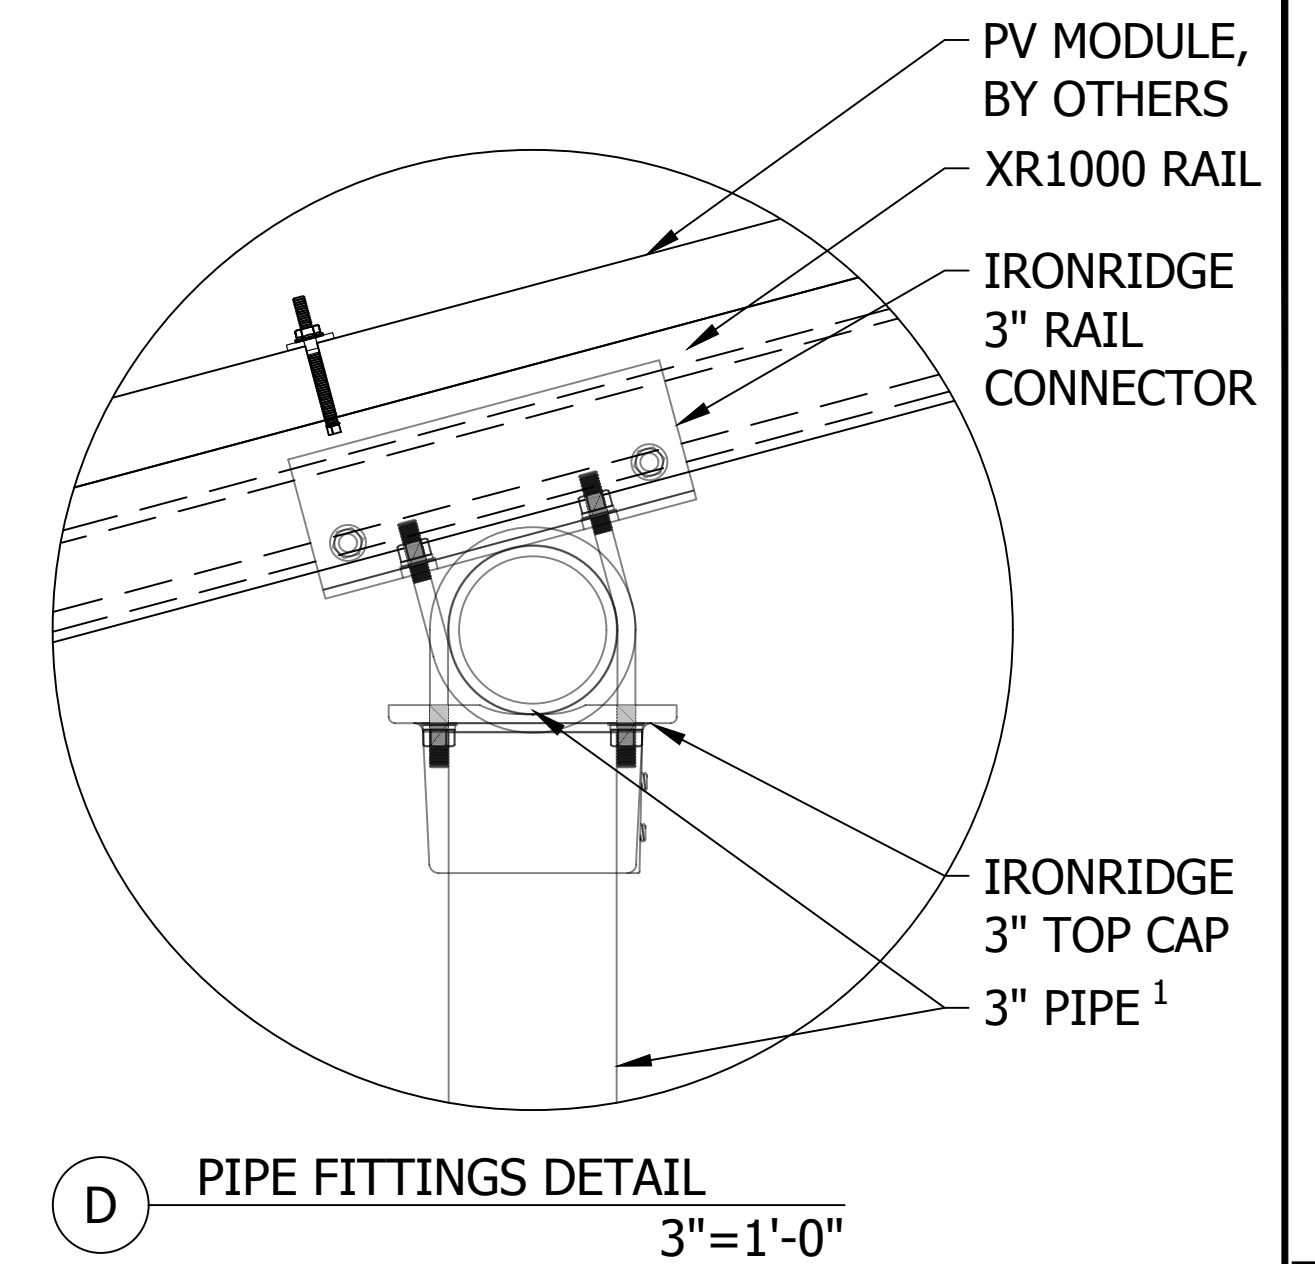


D PIPE FITTINGS DETAIL
3"=1'-0"

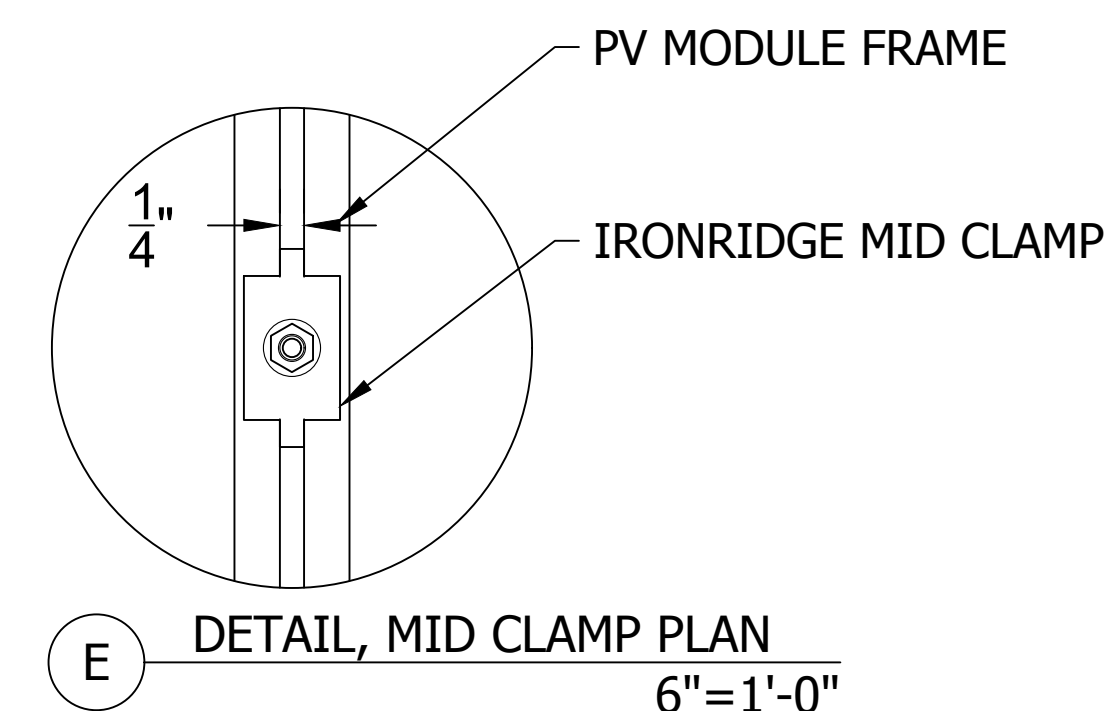


E DETAIL, MID CLAMP PLAN
6"=1'-0"

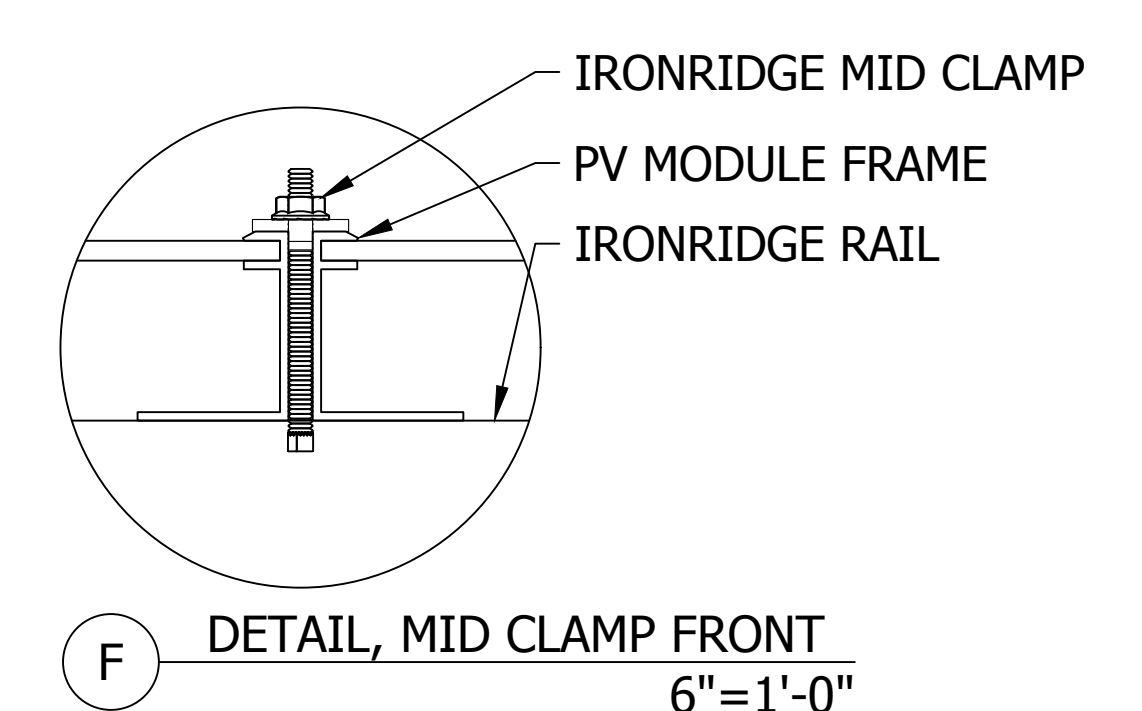


F DETAIL, MID CLAMP FRONT
6"=1'-0"

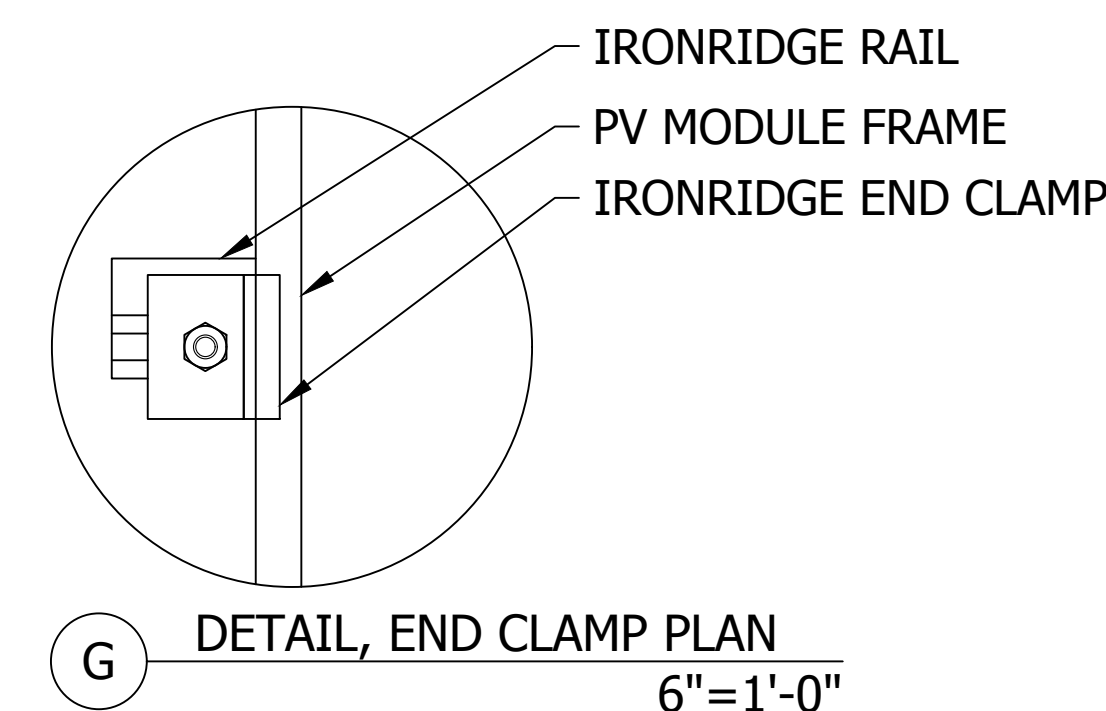


G DETAIL, END CLAMP PLAN
6"=1'-0"

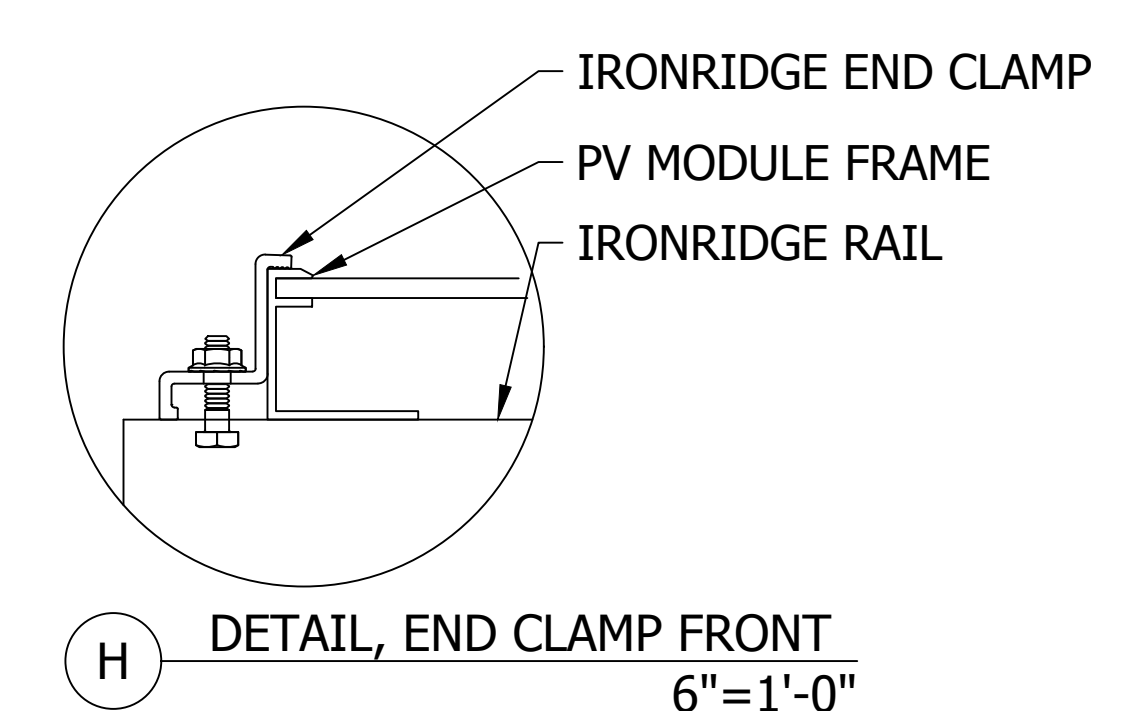

H DETAIL, END CLAMP FRONT
6"=1'-0"

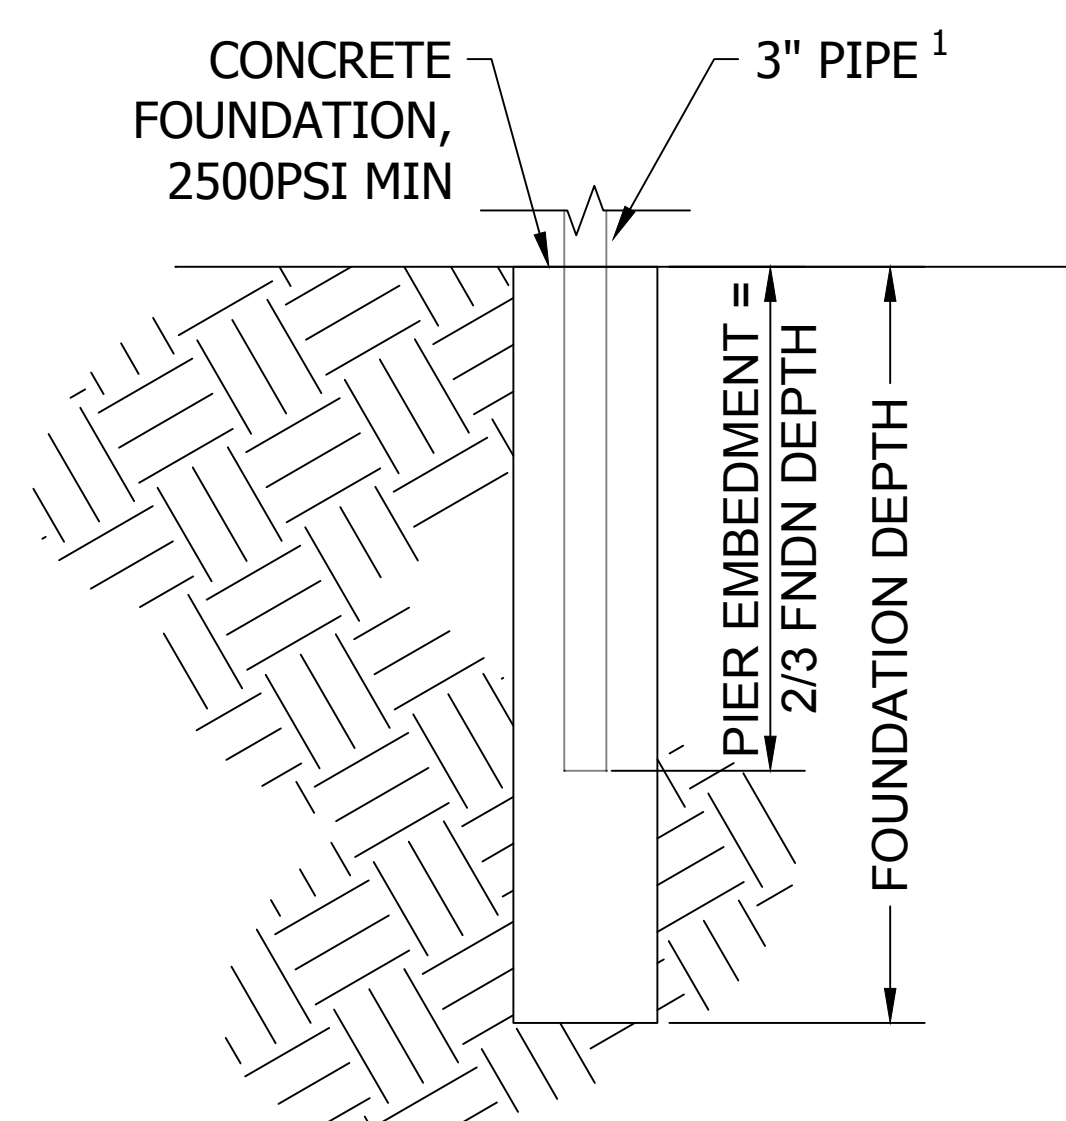


J DRILL/POUR FOUNDATION
Scale: 3/4"=1'-0"

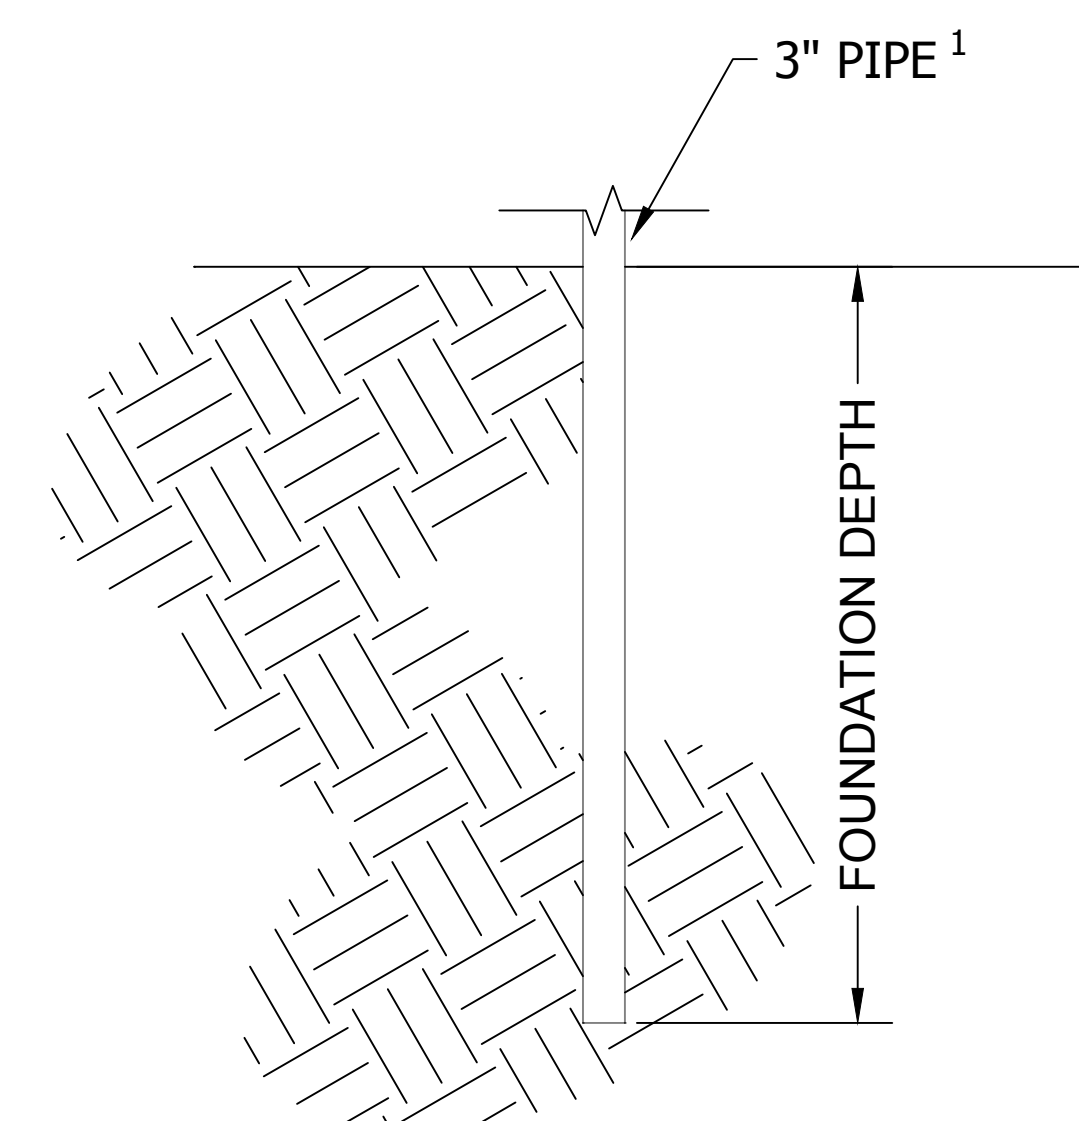

*ADDITIONAL ENGINEERING REQUIRED

K DRIVEN PIER FOUNDATION
Scale: 3/4"=1'-0"

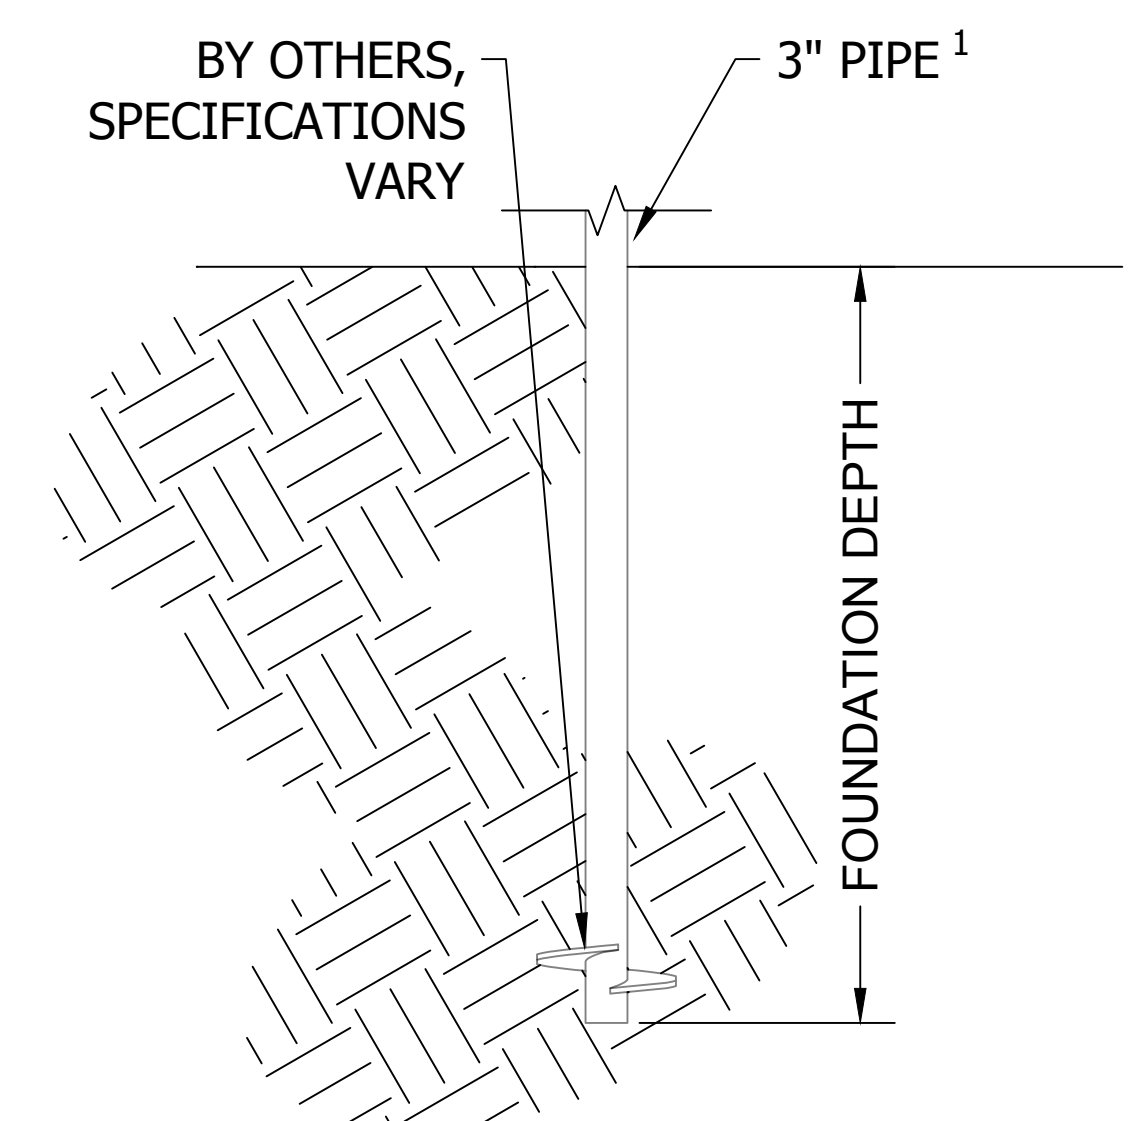

*ADDITIONAL ENGINEERING REQUIRED

L HELICAL PILE FOUNDATION
Scale: 3/4"=1'-0"