



USE THE SNAPRACK CORRUGATED ROOF BLOCK TO STRADDLE THE RAISED PORTIONS OF CORRUGATED METAL ROOFING MATERIALS. THIS ALLOWS AN L FOOT TO BE MOUNTED WITH THE PENETRATION AT THE HIGH POINT OF THE ROOFING MATERIAL WITHOUT CRUSHING THE ROOF PROFILE. SHOWN WITH A TEK SCREW ATTACHMENT TYPICAL OF A METAL PURLIN STRUCTURE, BUT THE SYSTEM WORKS WELL WITH A LAG BOLT INTO A WOOD RAFTER AS WELL. BE SURE TO USE PROPER SEALANT TO SEAL UP THE HOLE IN THE METAL ROOFING MATERIAL

REVISION:

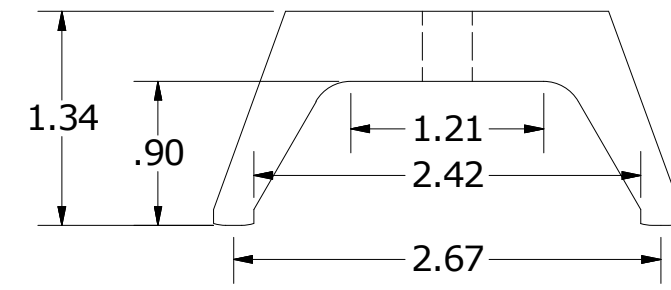

PART DIMENSIONS

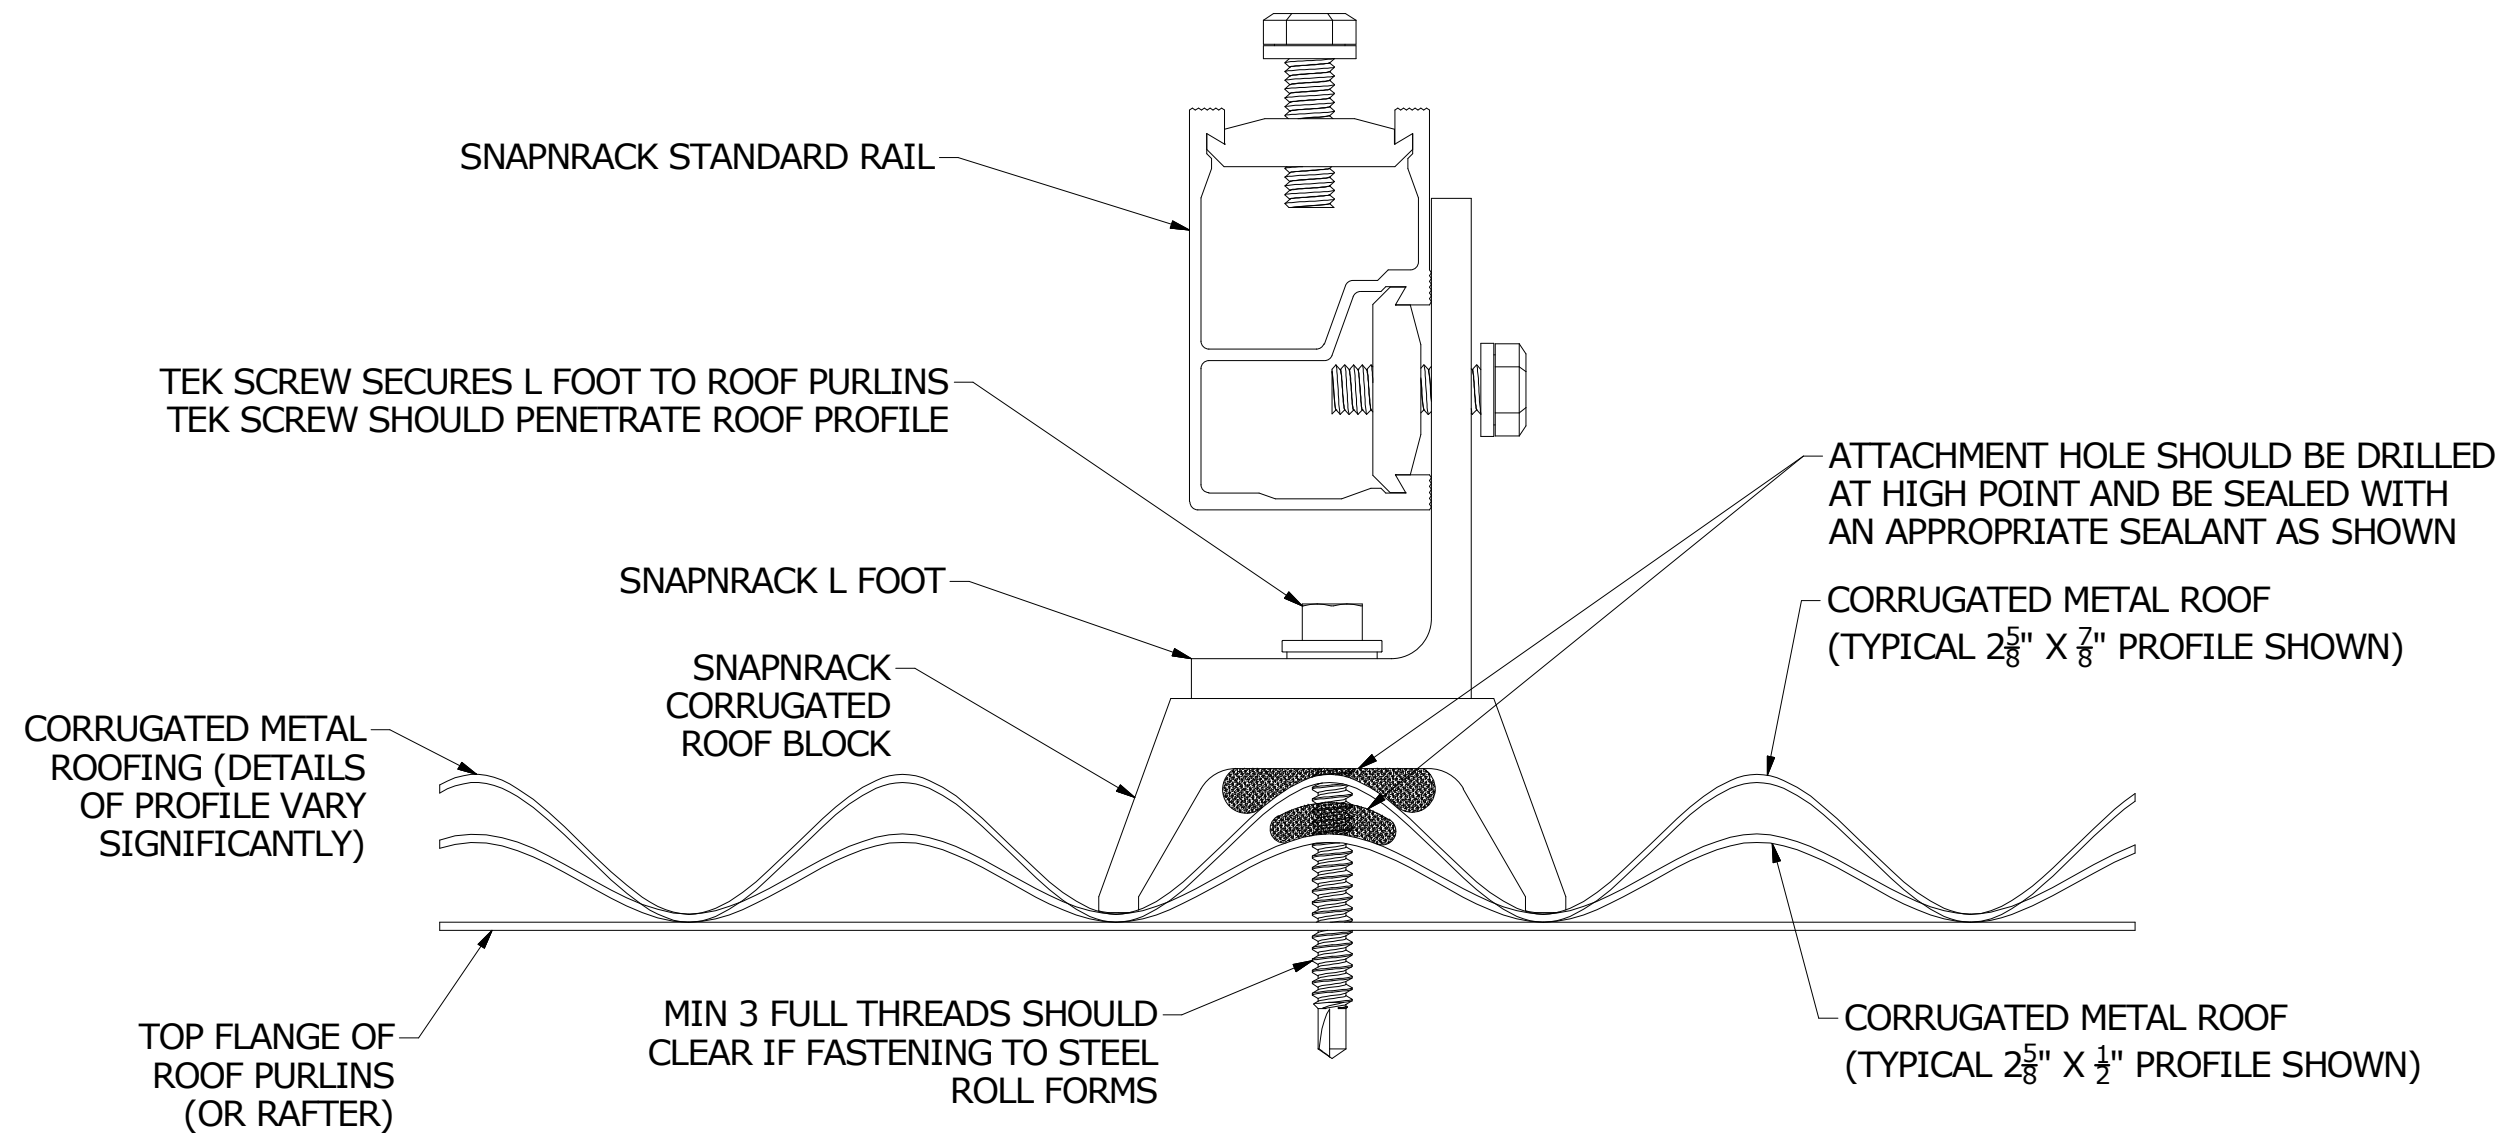

MAINSTREAM ENERGY CORP.
 775 FIERO LANE, SUITE 200 • SAN LUIS OBISPO, CA 93401 USA
 PHONE (805) 528-9705 • FAX (805) 528-9701

DESIGNER: G McPheeters
 DRAFTER: D Ryan
 APPROVED BY: _____

SCALE: DNS
 DATE: 120113

PART NUMBER: S100 PEN D05

DESCRIPTION: PEN DETAIL 05, CORRUGATED ROOF BLOCK

REV F

THE INFORMATION IN THIS DRAWING IS CONFIDENTIAL AND PROPRIETARY. ANY REPRODUCTION, DISCLOSURE, OR USE THEREOF IS PROHIBITED WITHOUT THE WRITTEN CONSENT OF MAINSTREAM ENERGY CORPORATION.